


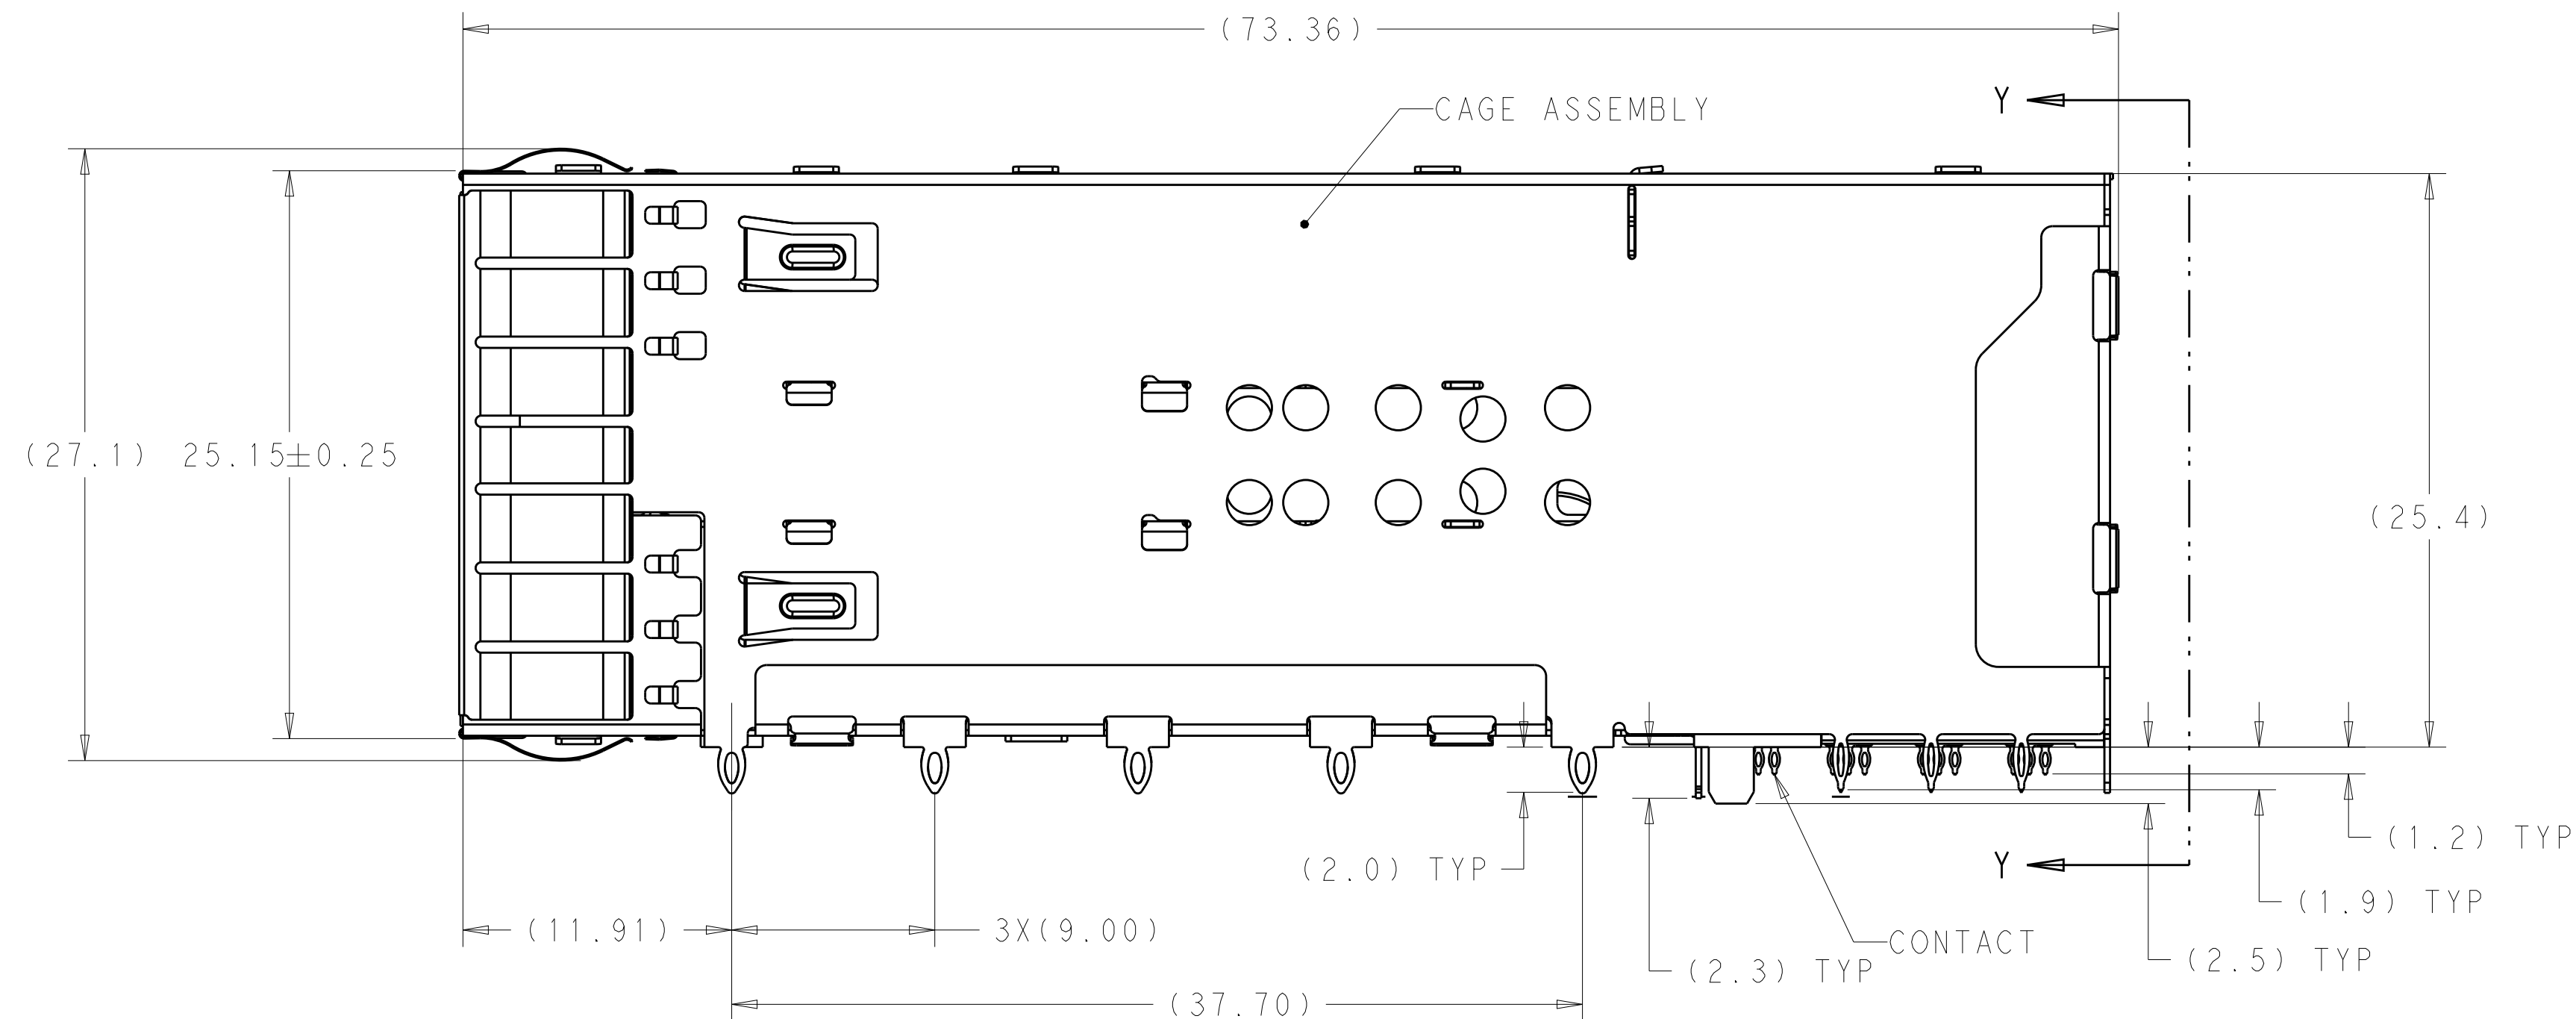


Floor plan of a chicken house. The plan shows a large rectangular area divided into two main sections by a central aisle. The left section is labeled 'HOUSING' and contains several rows of rectangular units, each with a small square opening. The right section is labeled 'CHICKLET' and contains a large number of small, rectangular units arranged in rows. A central aisle runs through the middle of the plan, with a dashed line indicating a path or boundary. Dimensions are provided on the left side: (40.45) and 38.50±0.25.



- | | | |
|-------------------|------------------------|-------------|
| 2 | LEFT INDICATOR UP, 3LP | 2301859-7 |
| 9 | LEFT INDICATOR DOWN | 2301859-6 |
| 9 | LEFT INDICATOR UP | 2301859-5 |
| 9 | NO LIGHTPIPE | 2301859-4 |
| 2 | LEFT INDICATOR DOWN | 2301859-3 |
| 2 | LEFT INDICATOR UP | 2301859-2 |
| 2 | NO LIGHTPIPE | 2301859-1 |
| CONTACT
FINISH | DESCRIPTION | PART NUMBER |

4805 (3/11)

LOC		DIST		REVISIONS			
P	LTR	DESCRIPTION		DATE	DWN	APVD	
-	-	SEE SHEET 1		-	-	-	

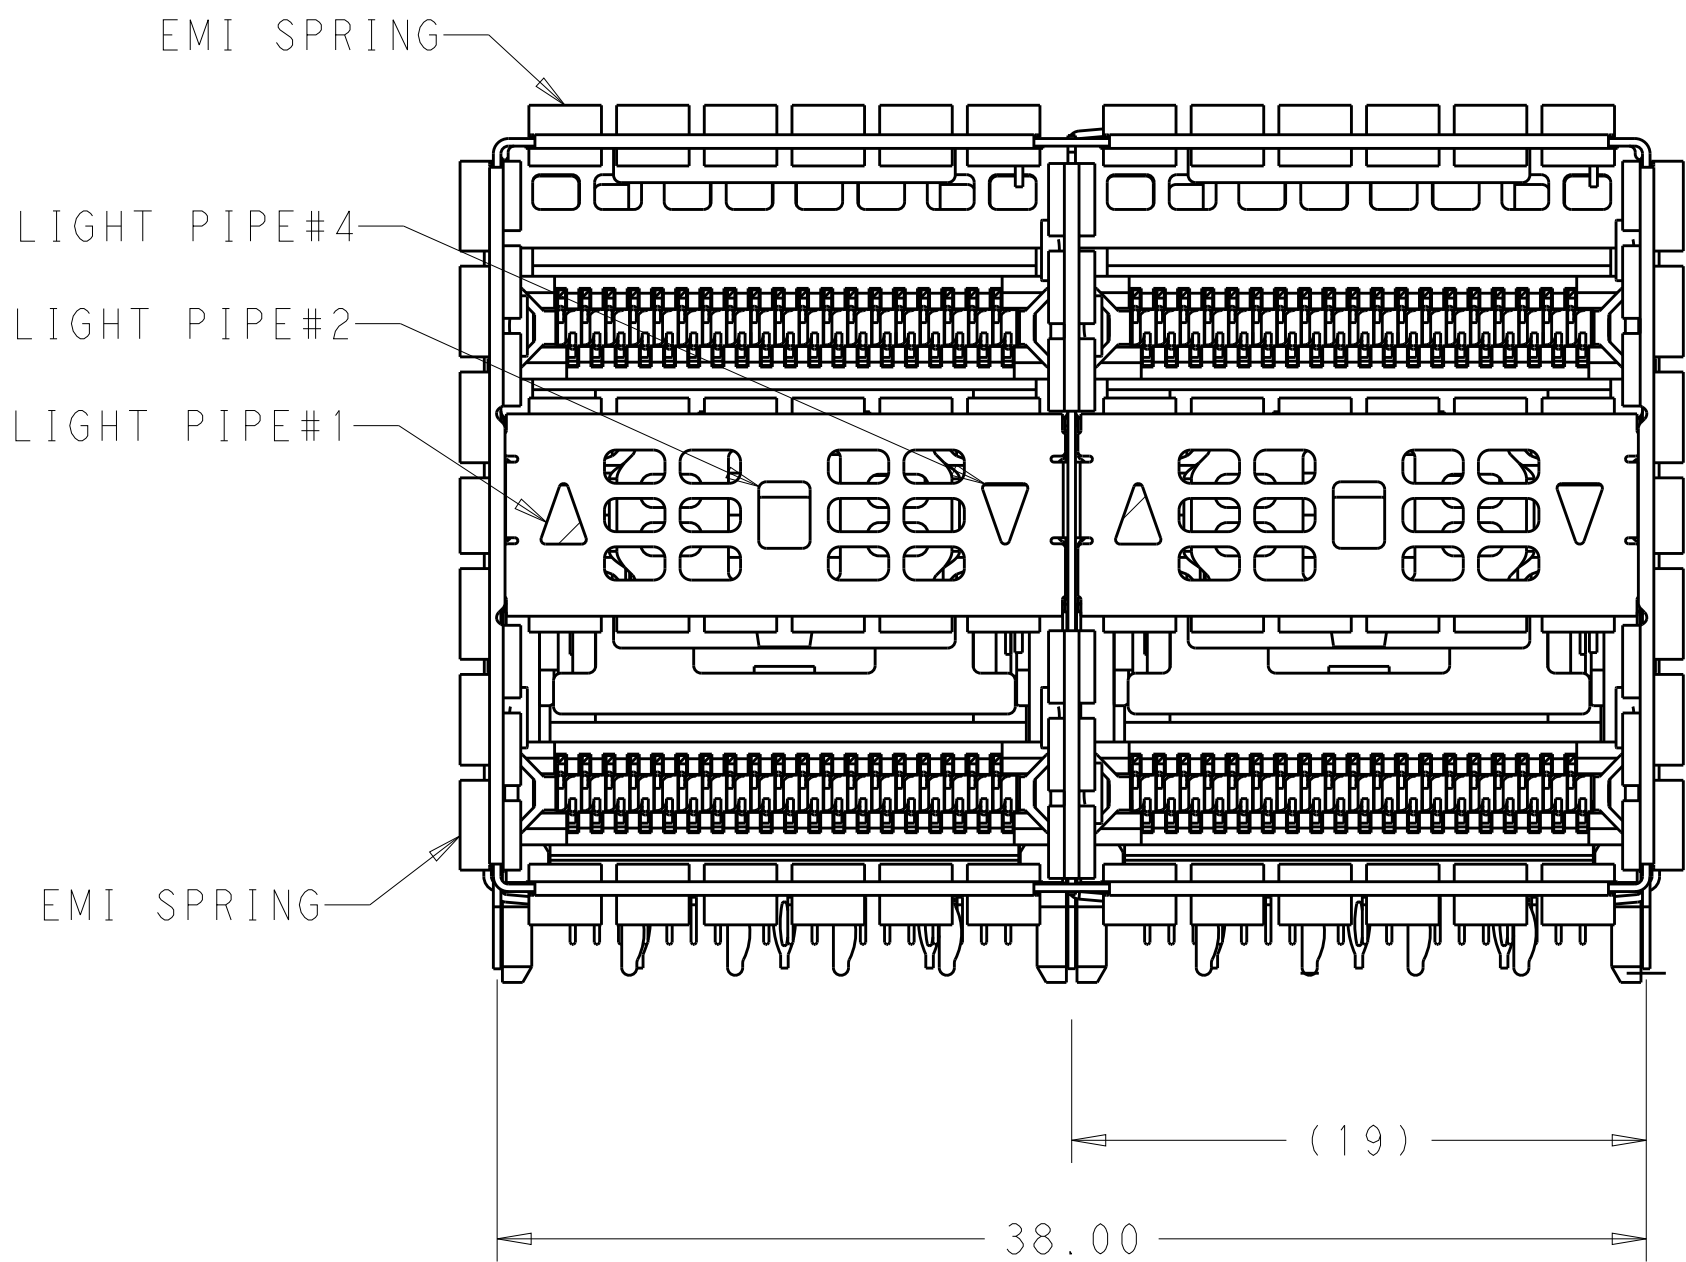


2301859-7 AS SHOWN

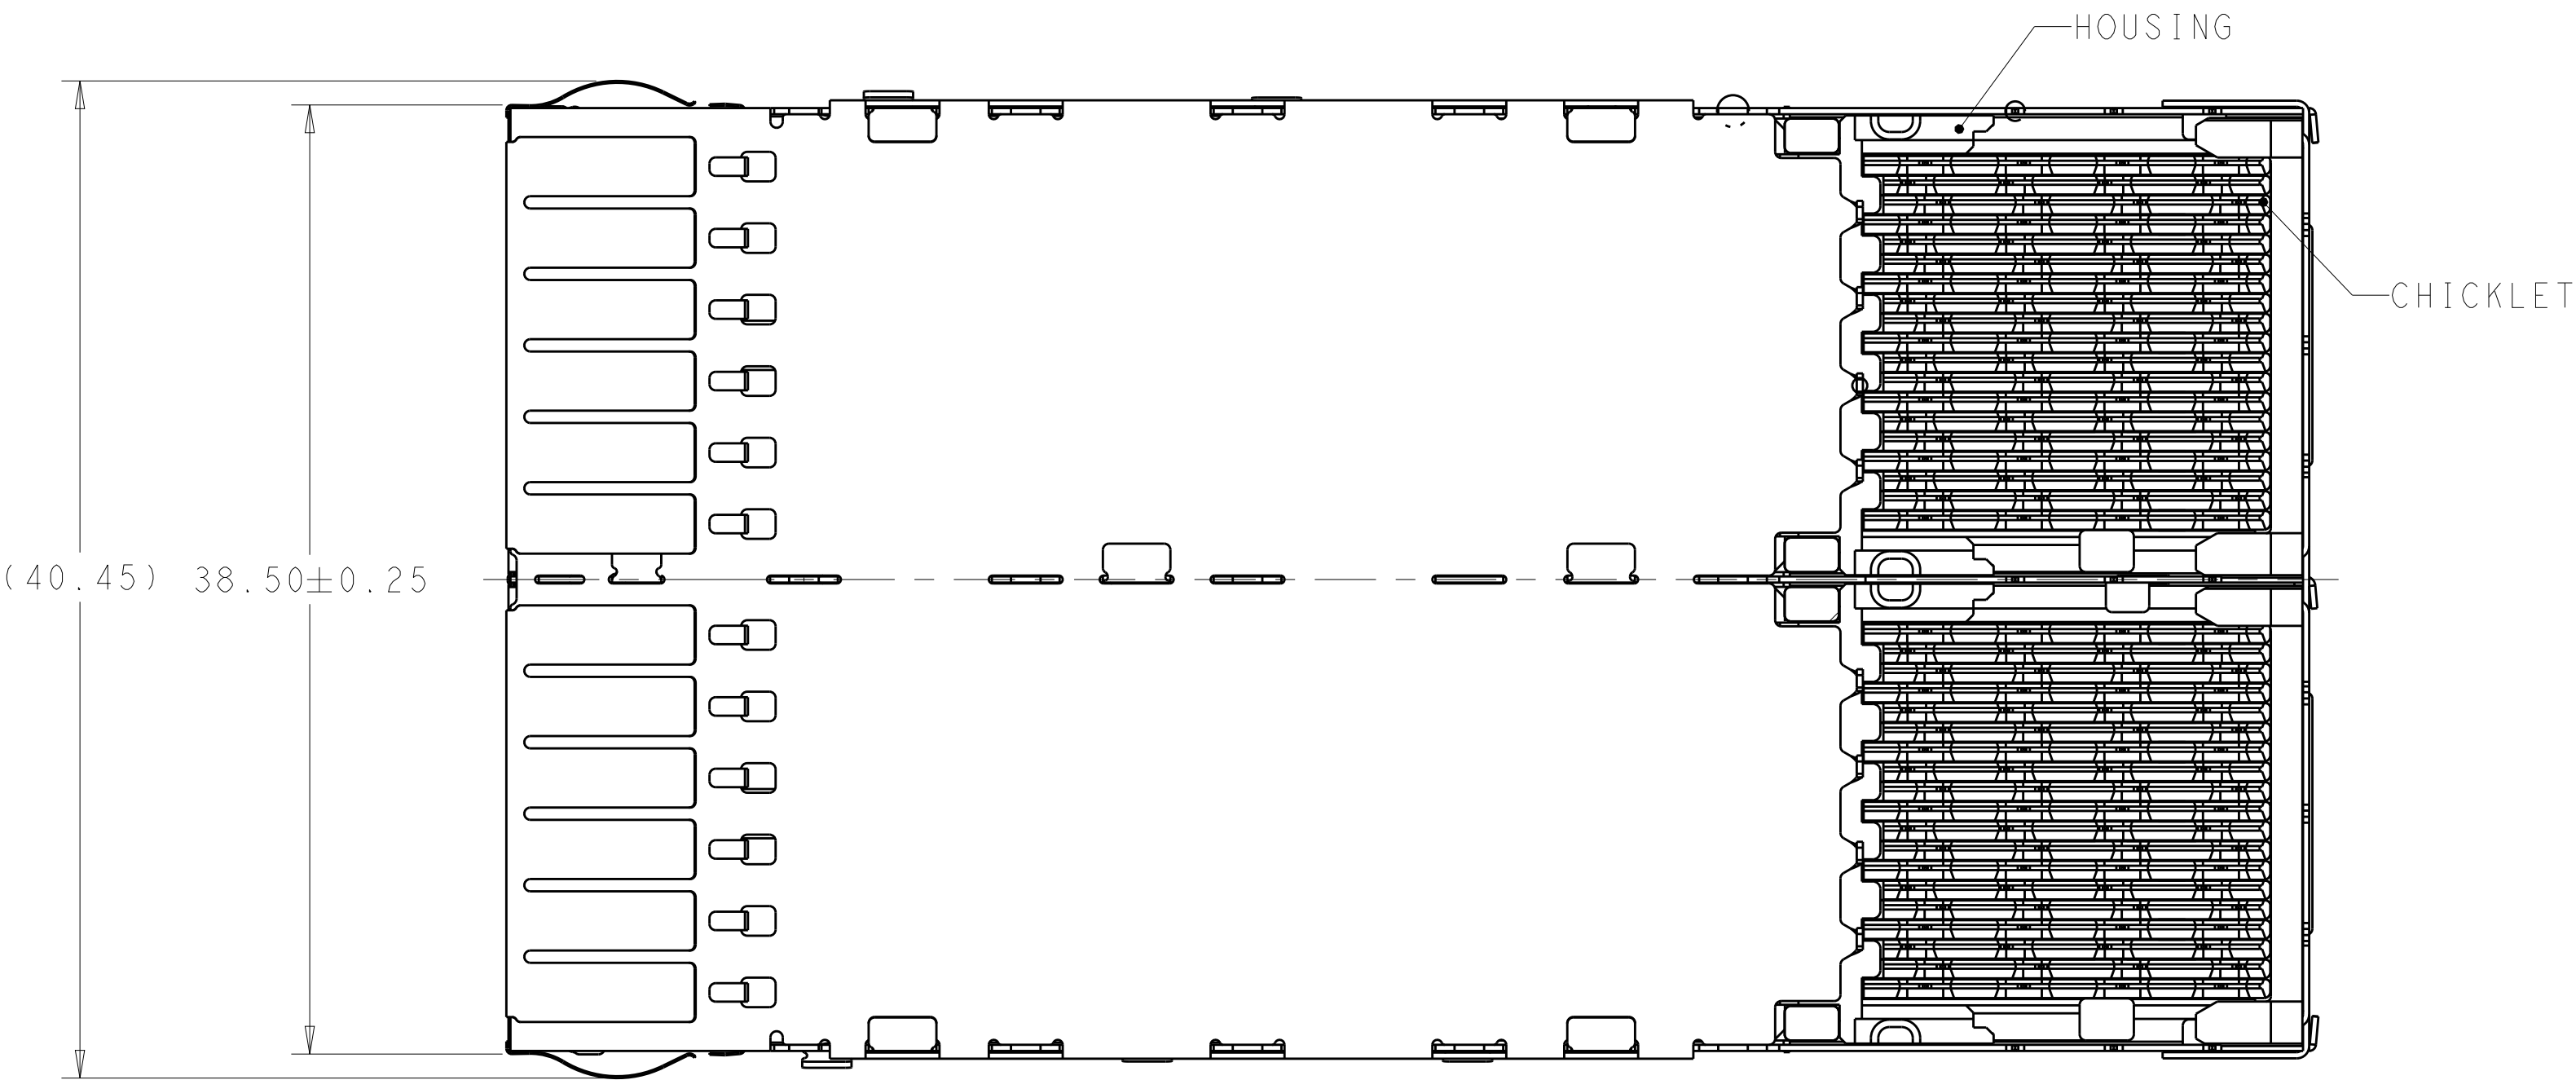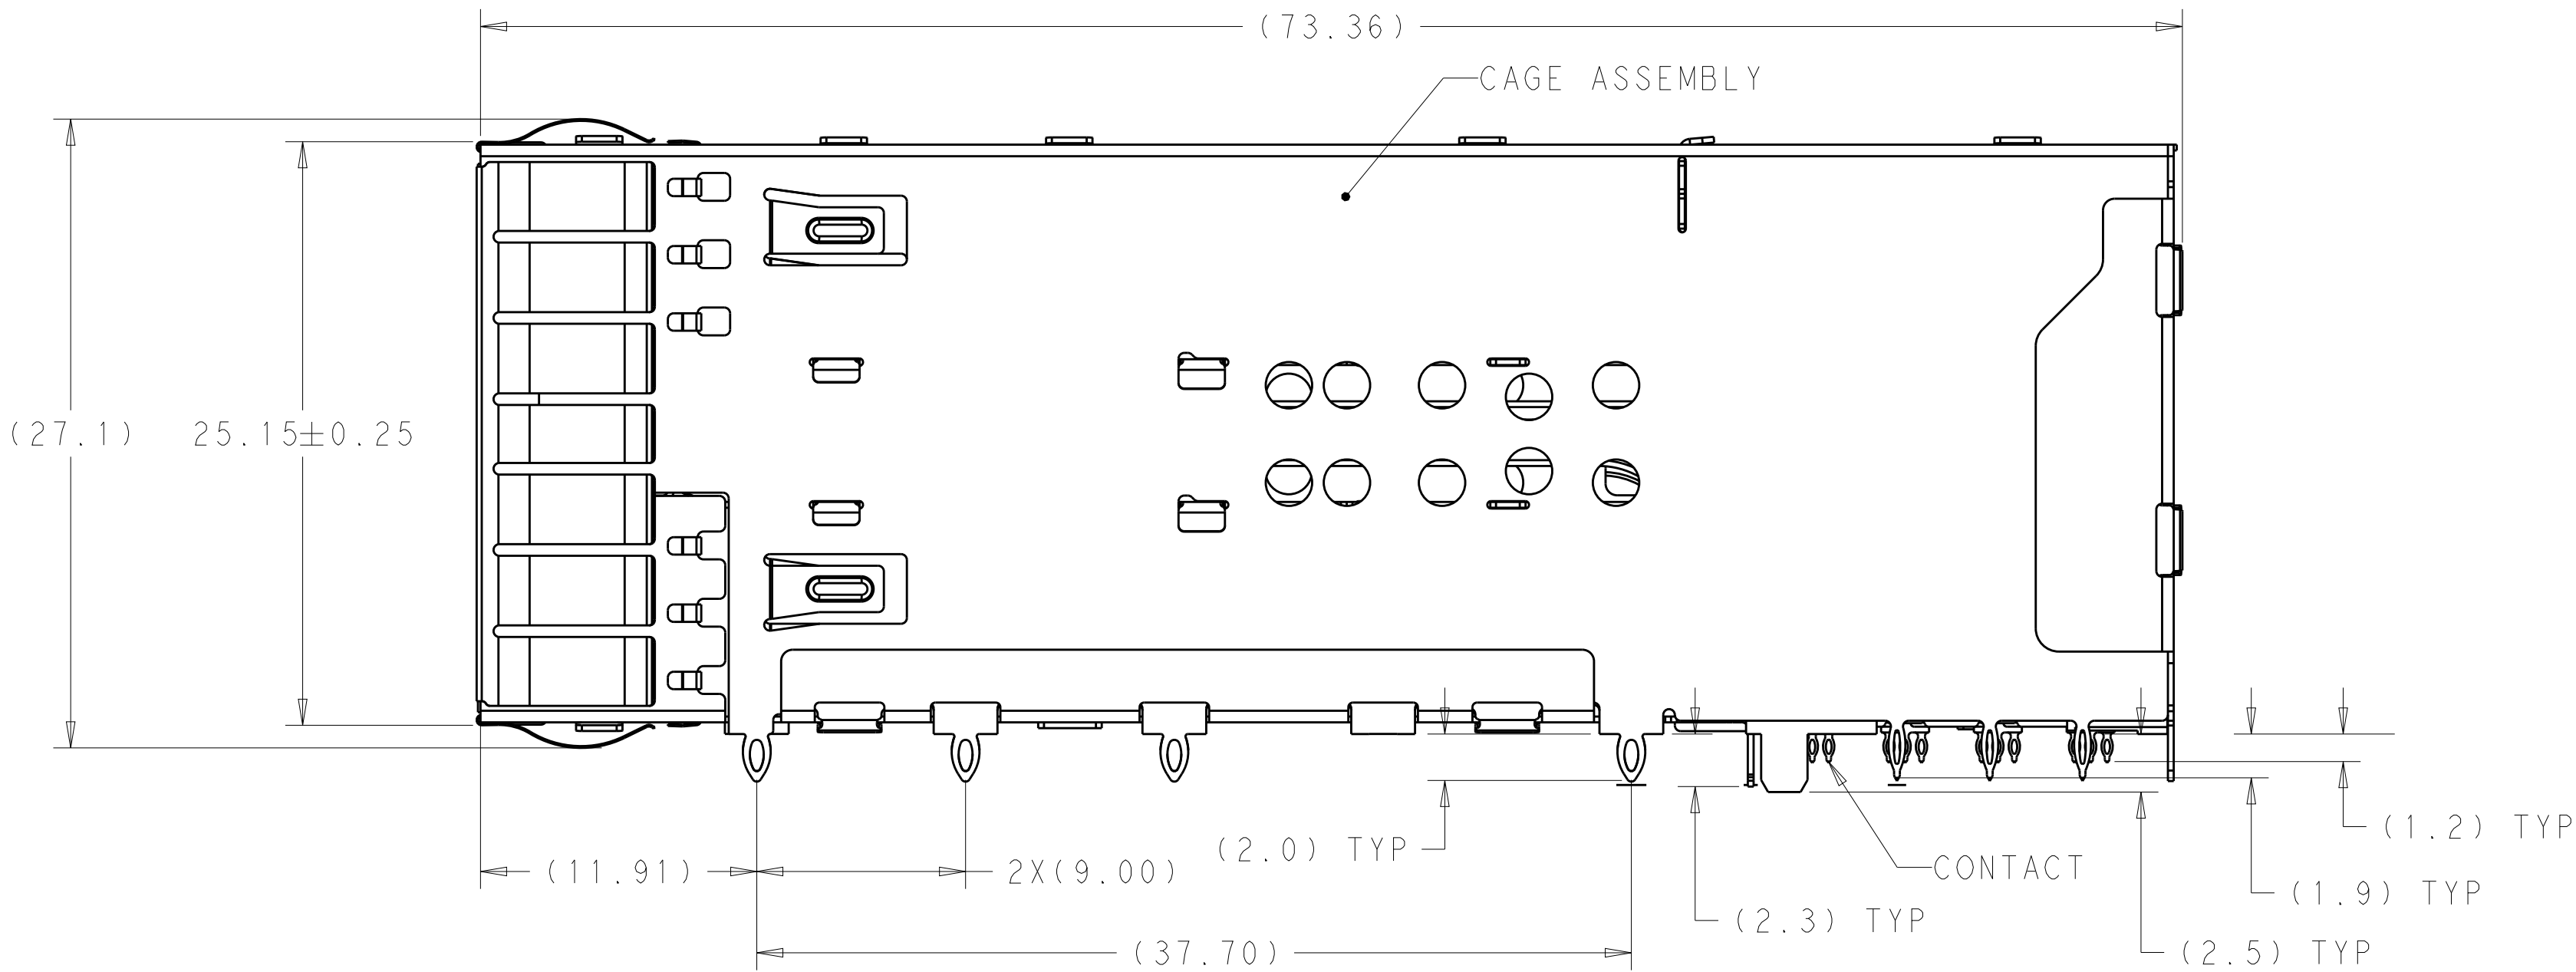


THIS DRAWING IS A CONTROLLED DOCUMENT.		DWN TIMXUE 22MAR2016	 TE Connectivity	
		CHK SEAN HAN 22MAR2016		
DIMENSIONS:		APVD -	NAME	CAGE AND CONNECTOR ASSEMBLY, WITH EMI SPRING FINGERS, THRU BEZEL, 2X2, ZQSFP+ STACKED
mm	TOLERANCES UNLESS OTHERWISE SPECIFIED:	PRODUCT SPEC 108-60102	APPLICATION SPEC 114-60015	
	0 PLC ± 1 PLC ±0.25 2 PLC ±0.15 3 PLC ± 4 PLC ± ANGLES ± FINISH ±	WEIGHT -	SIZE A1	CAGE CODE 100779
MATERIAL SEE NOTE 1	SEE NOTE 2	CUSTOMER DRAWING	SCALE 1:1	SHEET 2
			OF 6	REV A


LOC		DIST		REVISIONS			
P	LTR	DESCRIPTION		DATE	DWN	APVD	
-	-	SEE SHEET 1		-	-	-	

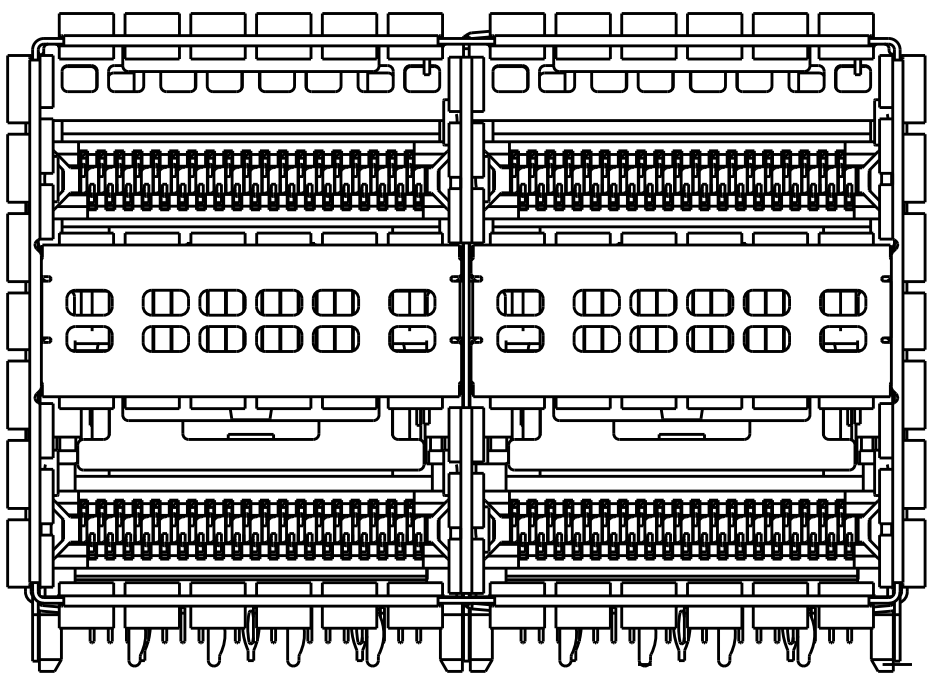


2301859-1 / 2301859-4
NO LIGHTPIPE IN ASSEMBLY
SCALE 3:1

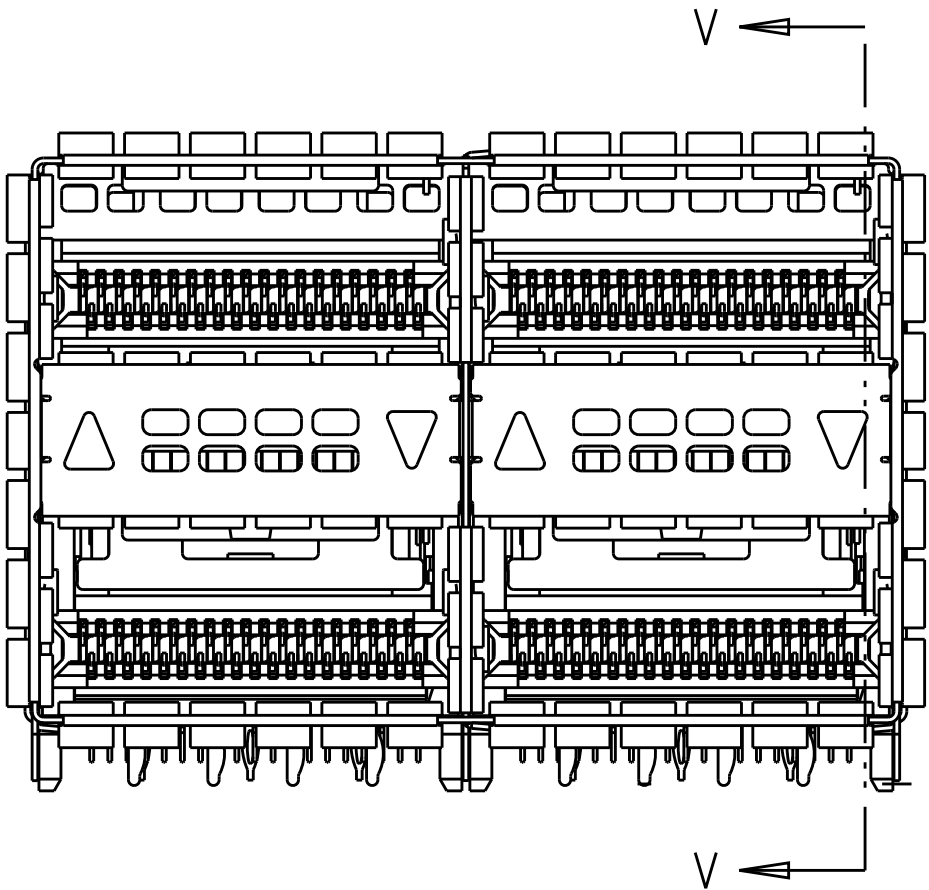


2301859-2 / 2301859-5
LEFT LIGHTPIPE INDICATOR
POINTING TO UPPER PORT
SCALE 3:1

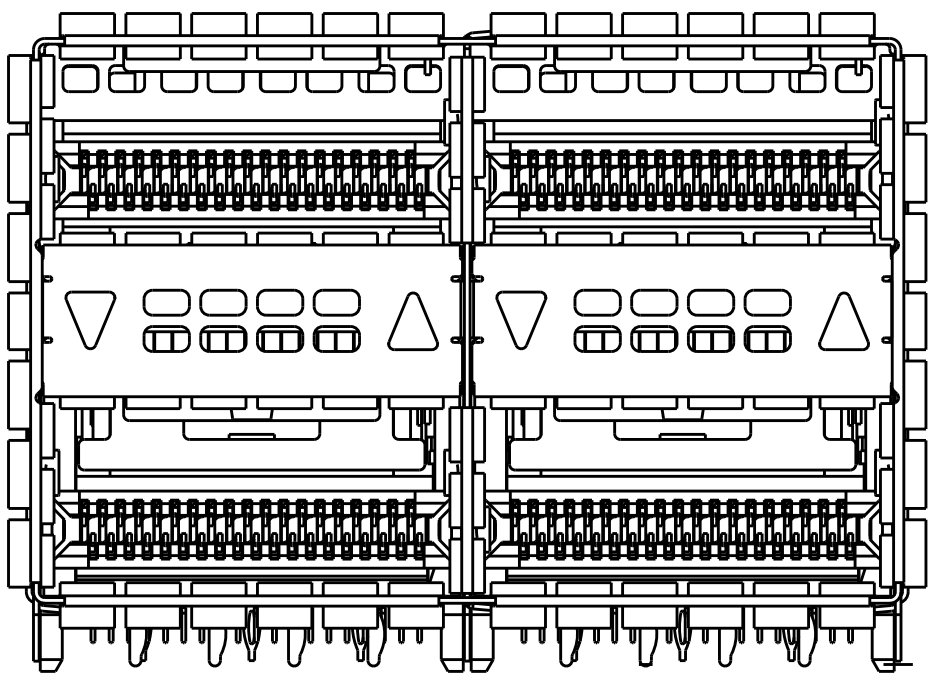


2301859-3 / 2301859-6
LEFT LIGHTPIPE INDICATOR
POINTING TO LOWER PORT
SCALE 3:1

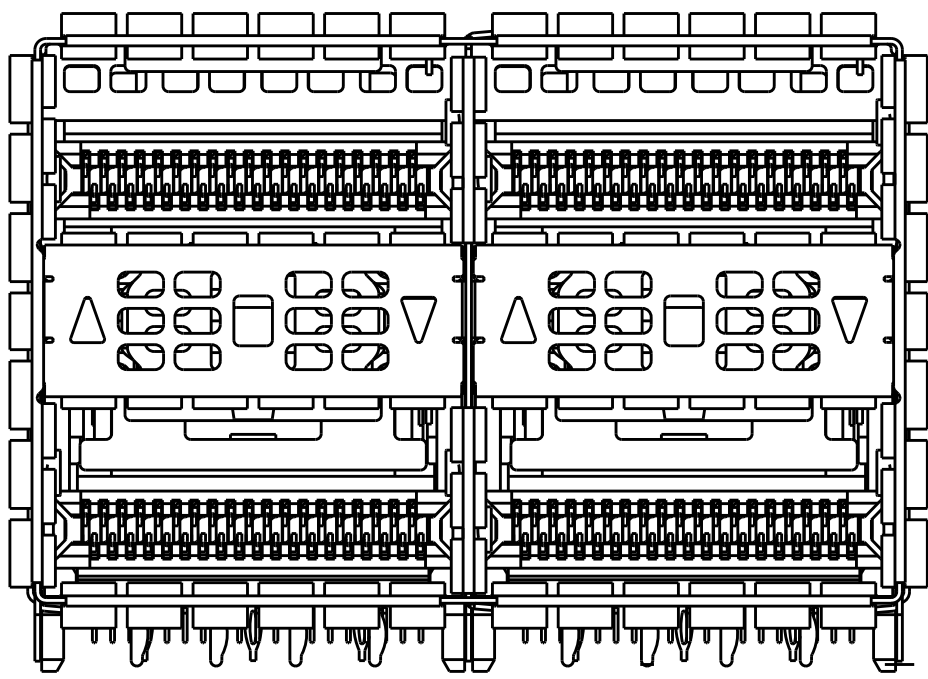

2301859-7 AS SHOWN
SCALE 3:1

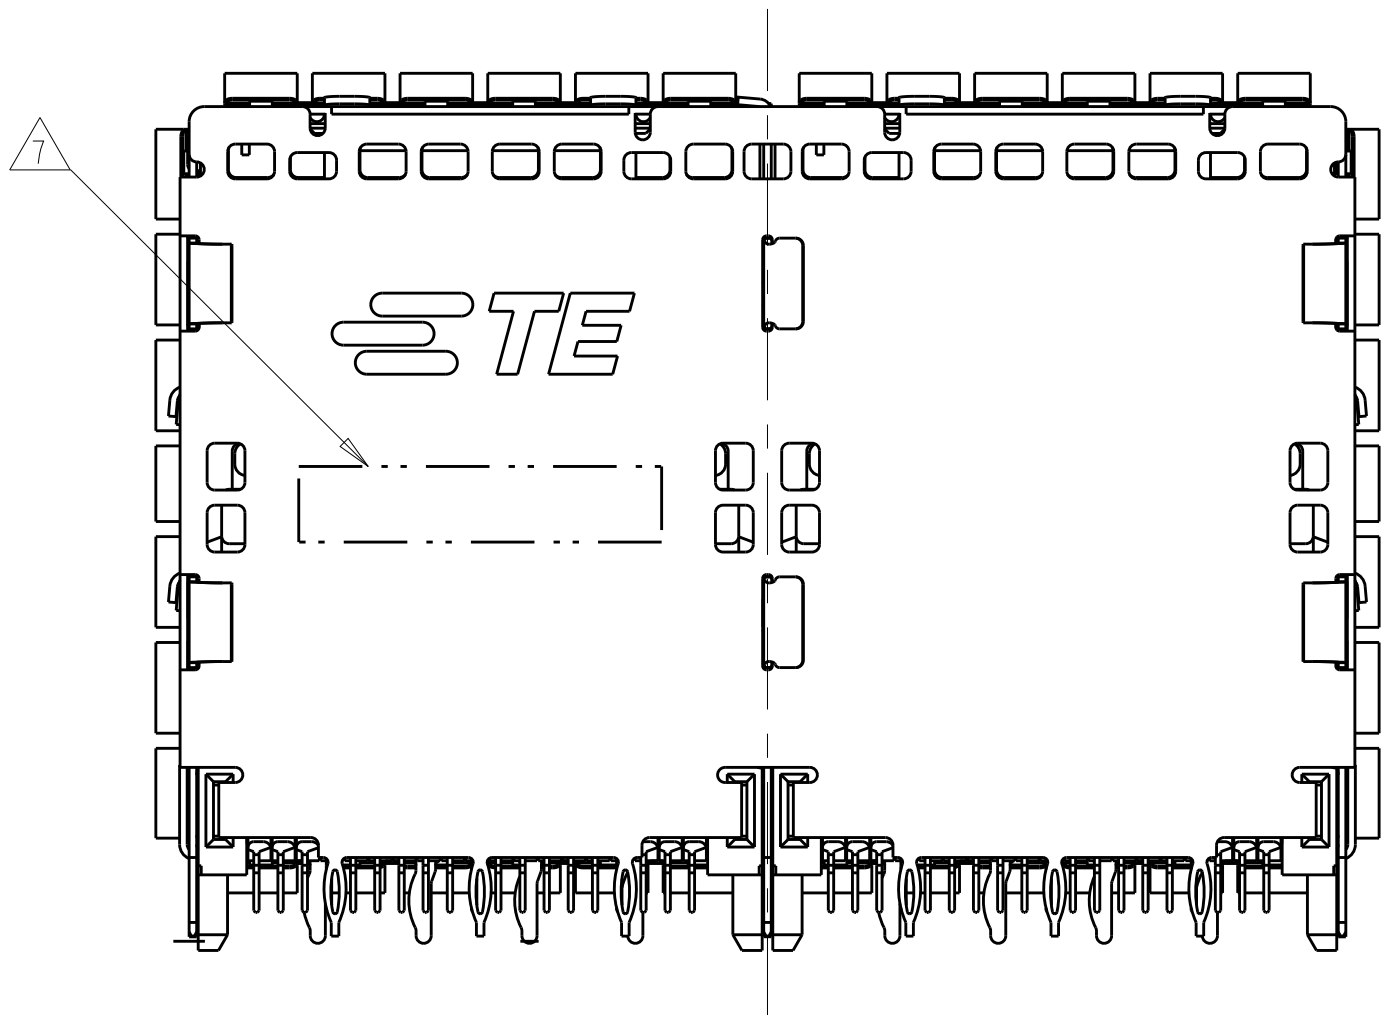

VIEW Y-Y

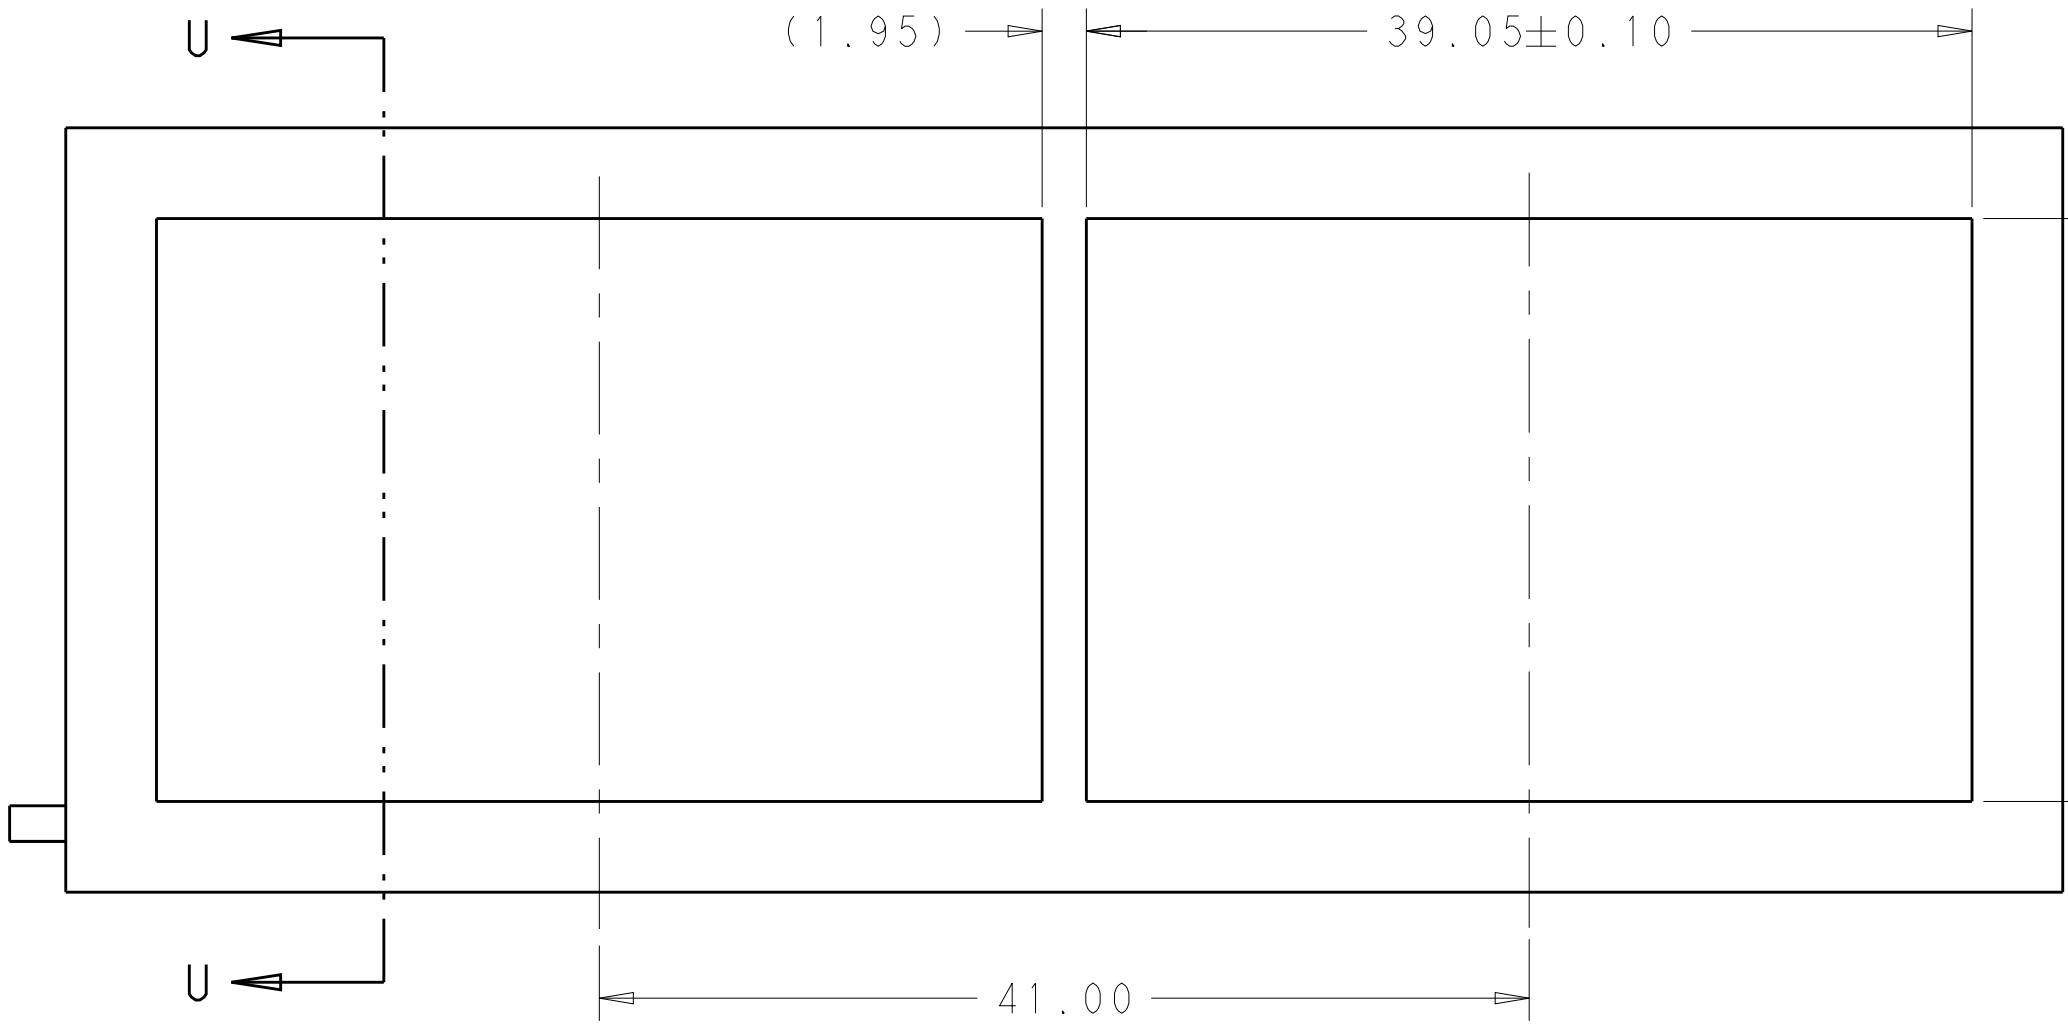


RECOMMENDED PANEL CUTOUT
AND PC BOARD, PANEL POSITION
SCALE 3:1

0.10±0.10
BOTTOM OF CUTOUT
IN PANEL TO TOP
OF PC BOARD

3.95±0.13
DISTANCE BETWEEN BACK
OF PANEL AND FRONT OF
PC BOARD


SECTION U-U

THIS PRINT IS
PRELIMINARY
UNQUALIFIED PRODUCT
CONTACT PRODUCT ENGINEERING
BEFORE USING THIS PRINT

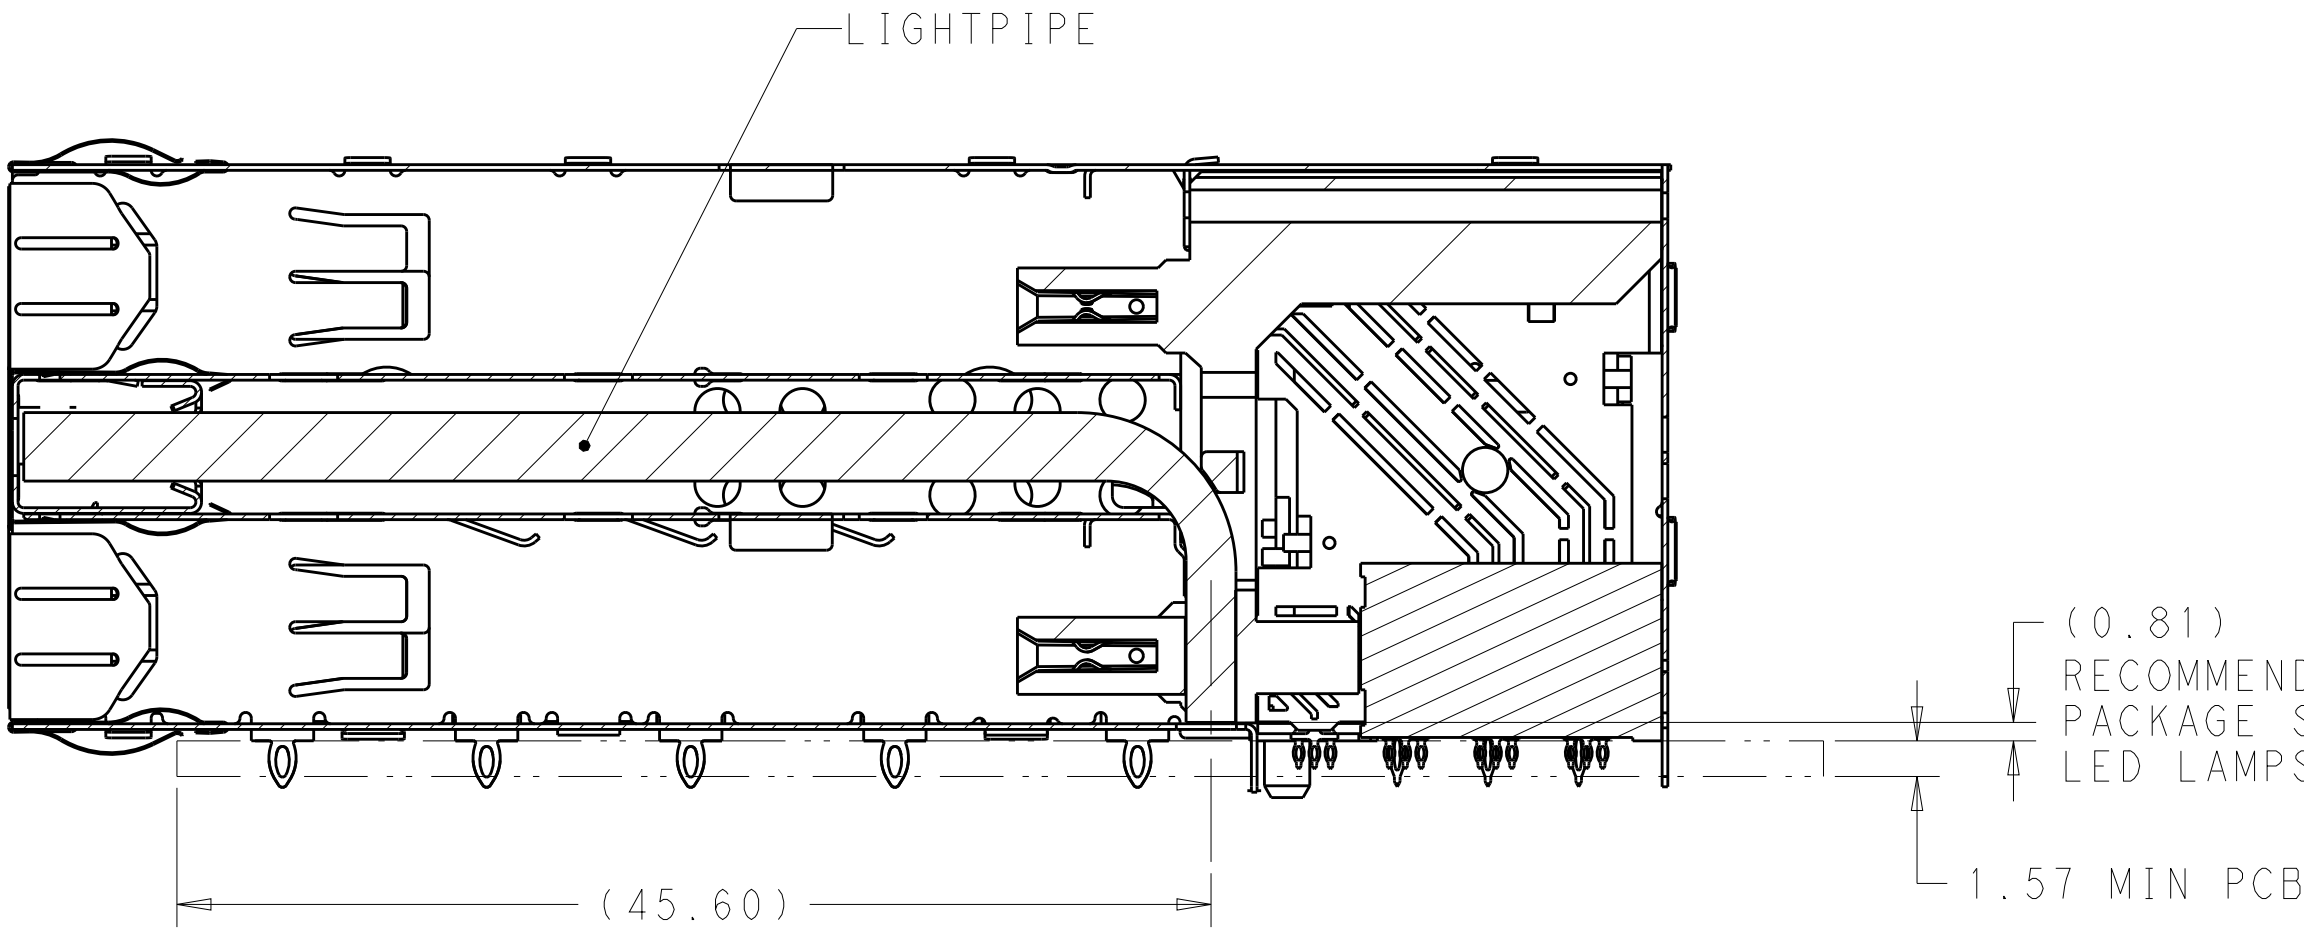


SECTION V-V
SCALE 3:1


THIS DRAWING IS A CONTROLLED DOCUMENT.		DWN TIMXUE 22MAR2016	TE Connectivity	
		CHK SEAN HAN 22MAR2016		
DIMENSIONS: mm		TOLERANCES UNLESS OTHERWISE SPECIFIED: 0 PLC ± 1 PLC ±0.25 2 PLC ±0.15 3 PLC ± 4 PLC ± ANGLES ± FINISH ±	PRODUCT SPEC 108-60102 APPLICATION SPEC 114-60015	
MATERIAL SEE NOTE 1		SEE NOTE 2	WEIGHT -	RESTRICTED TO -
		CUSTOMER DRAWING		SCALE 4:1 SHEET 3 OF 6 REV A

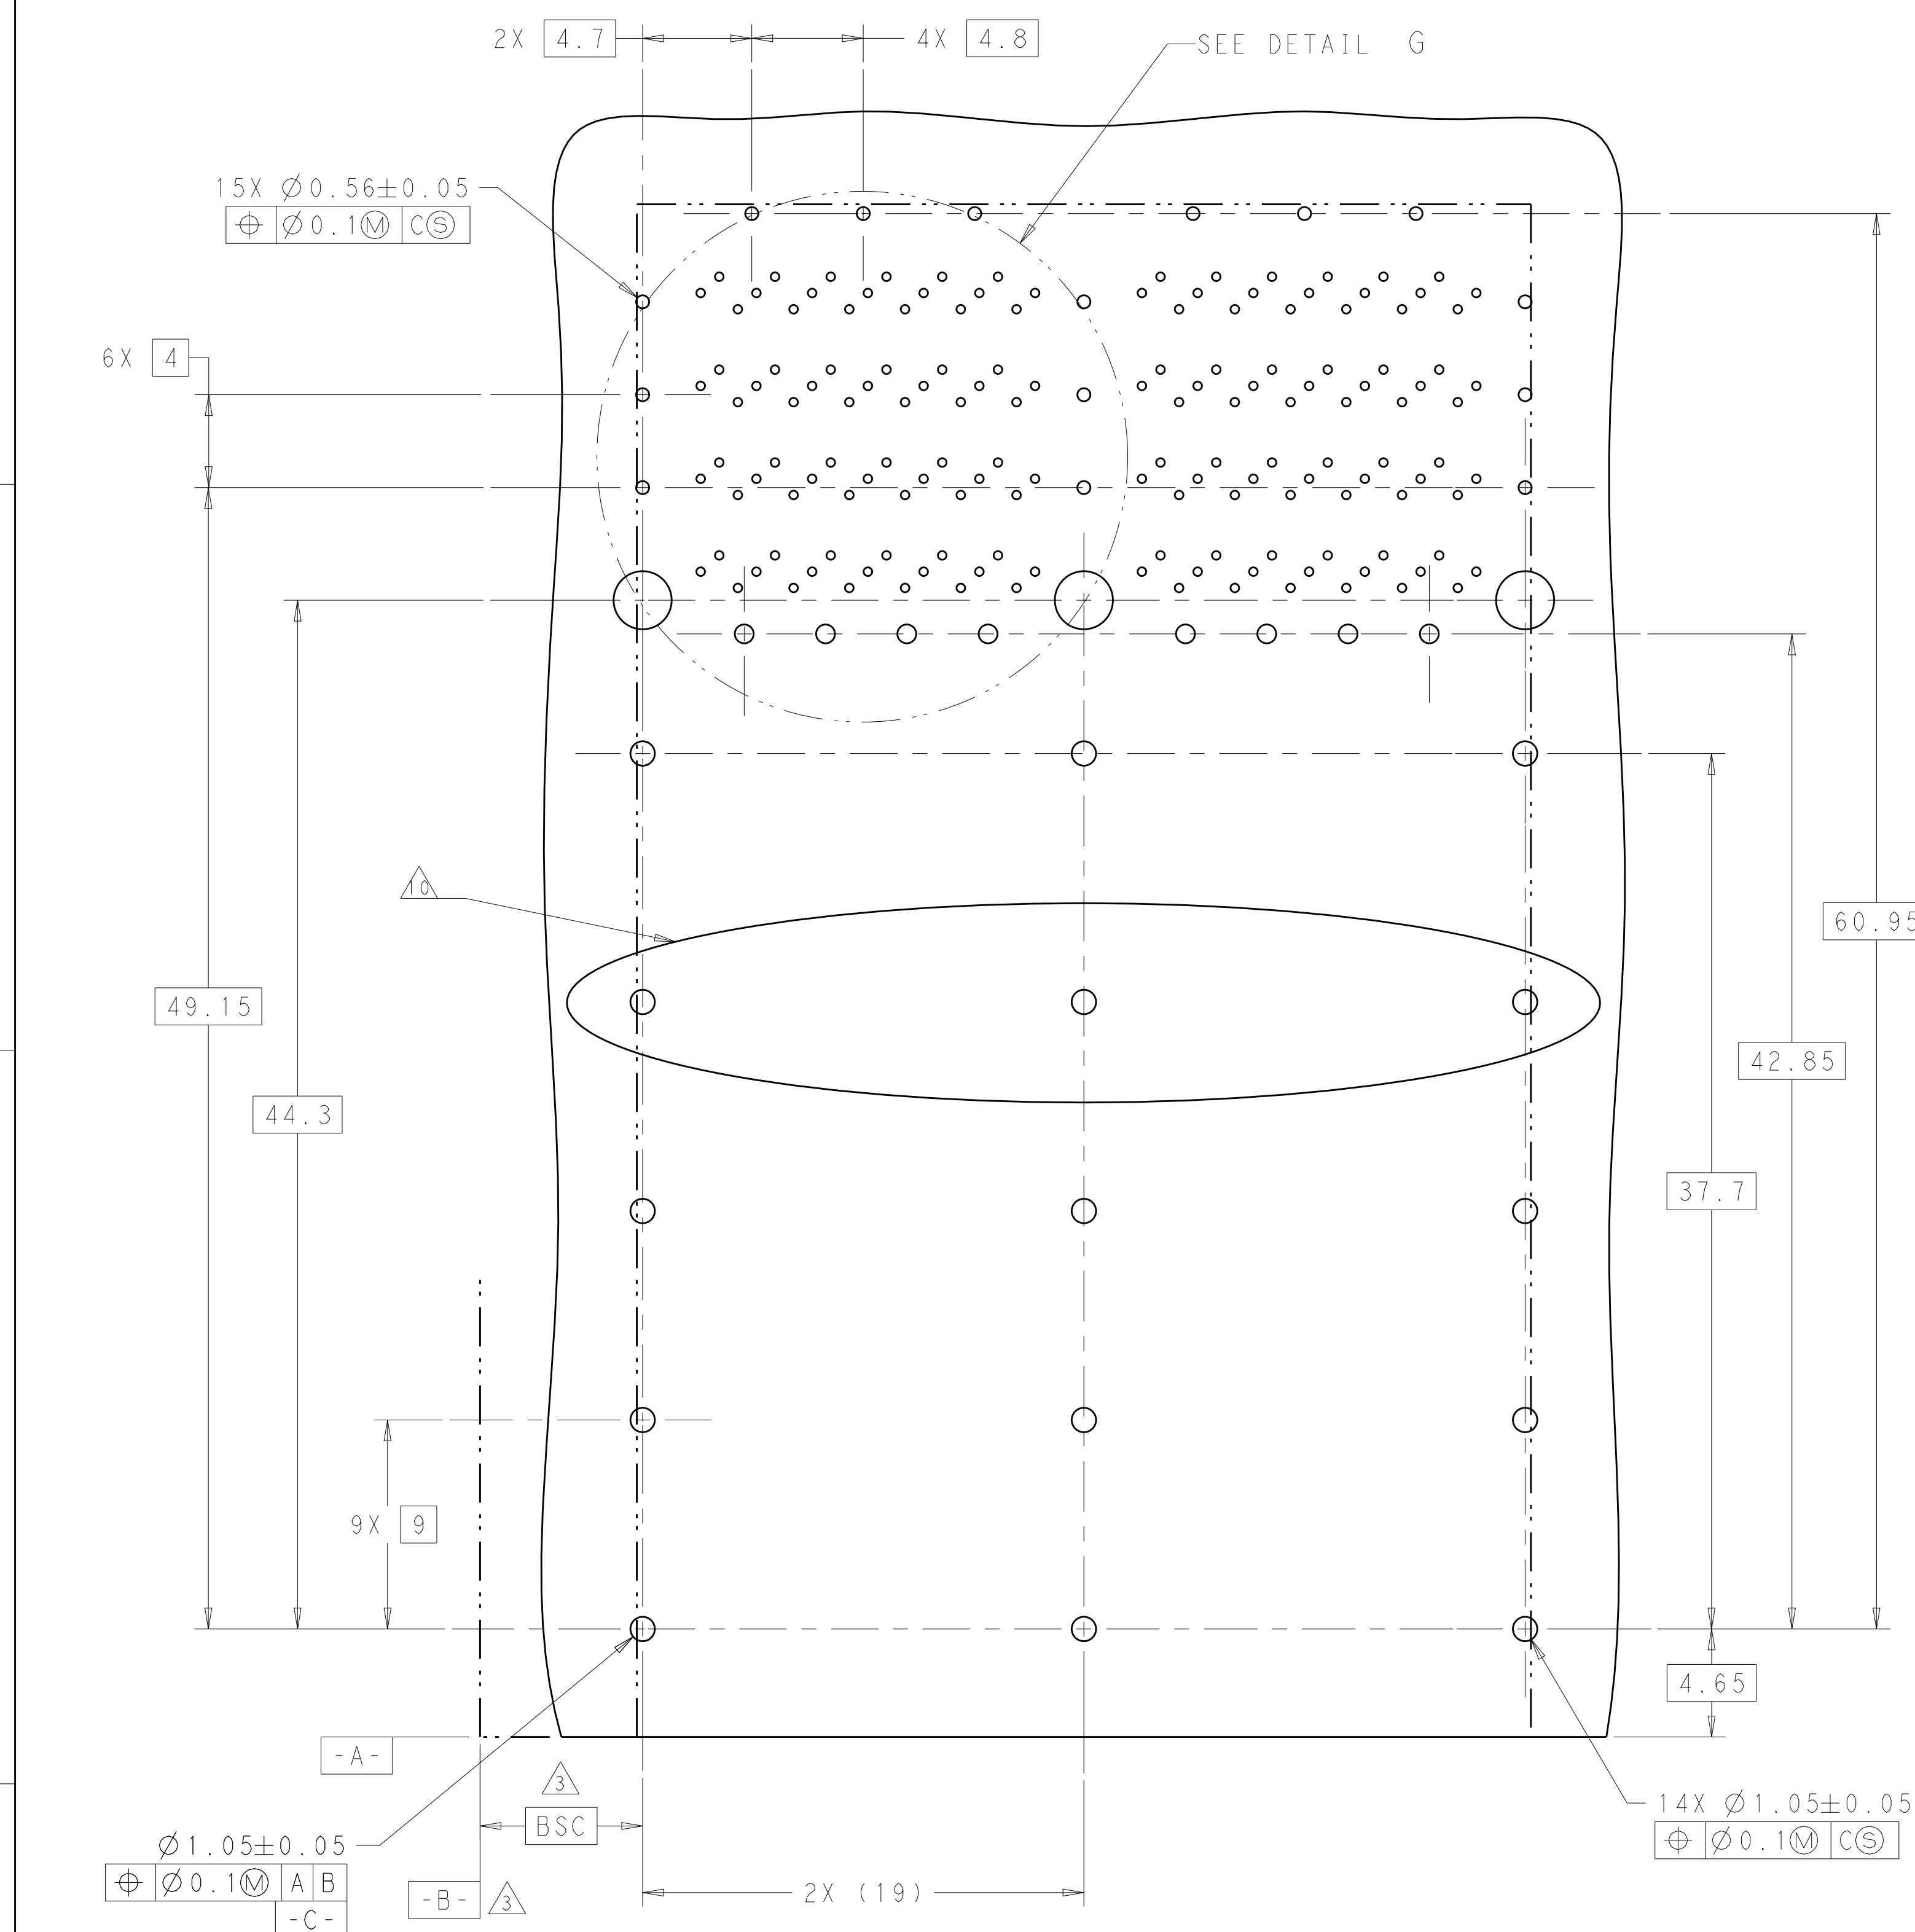





RECOMMENDED PC BOARD LAYOUT
COMPONENT SIDE OF BOARD
(PCB TOLERANCE ± 0.05)
SCALE 5:1

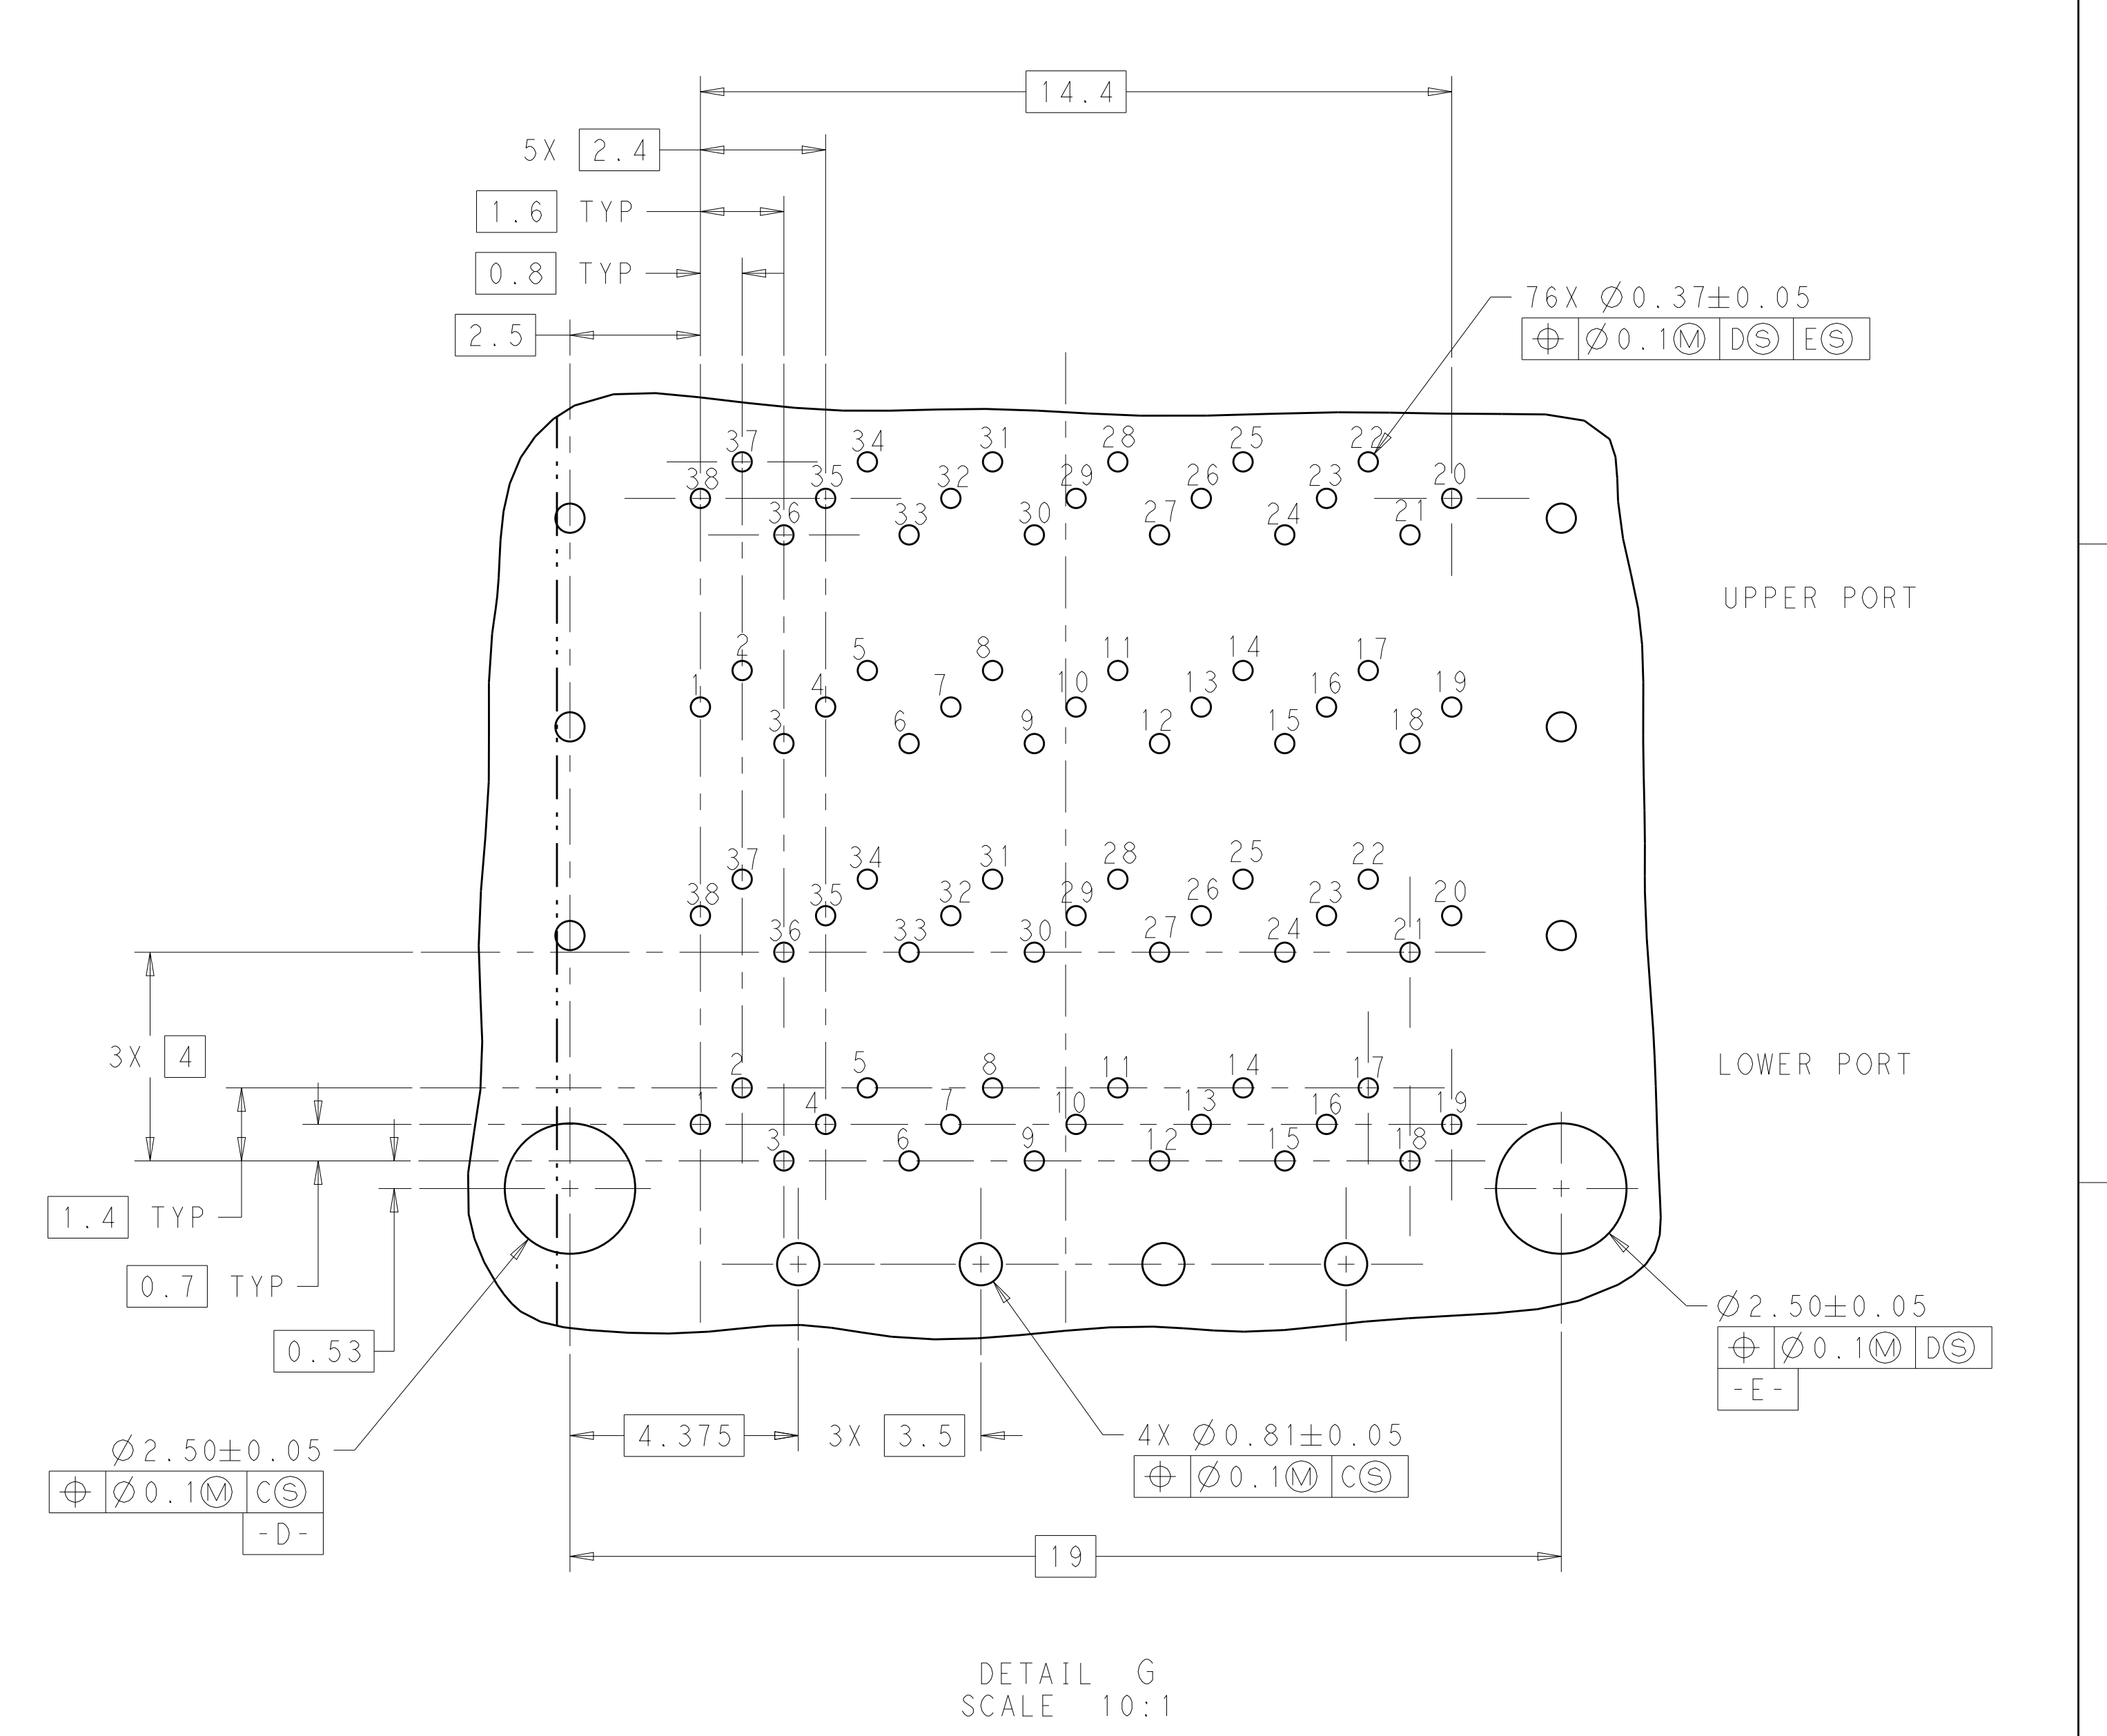

LOC	DIST	REVISIONS				
		P	LTR	DESCRIPTION	DATE	DWN
		-	-	SEE SHEET 1	-	-

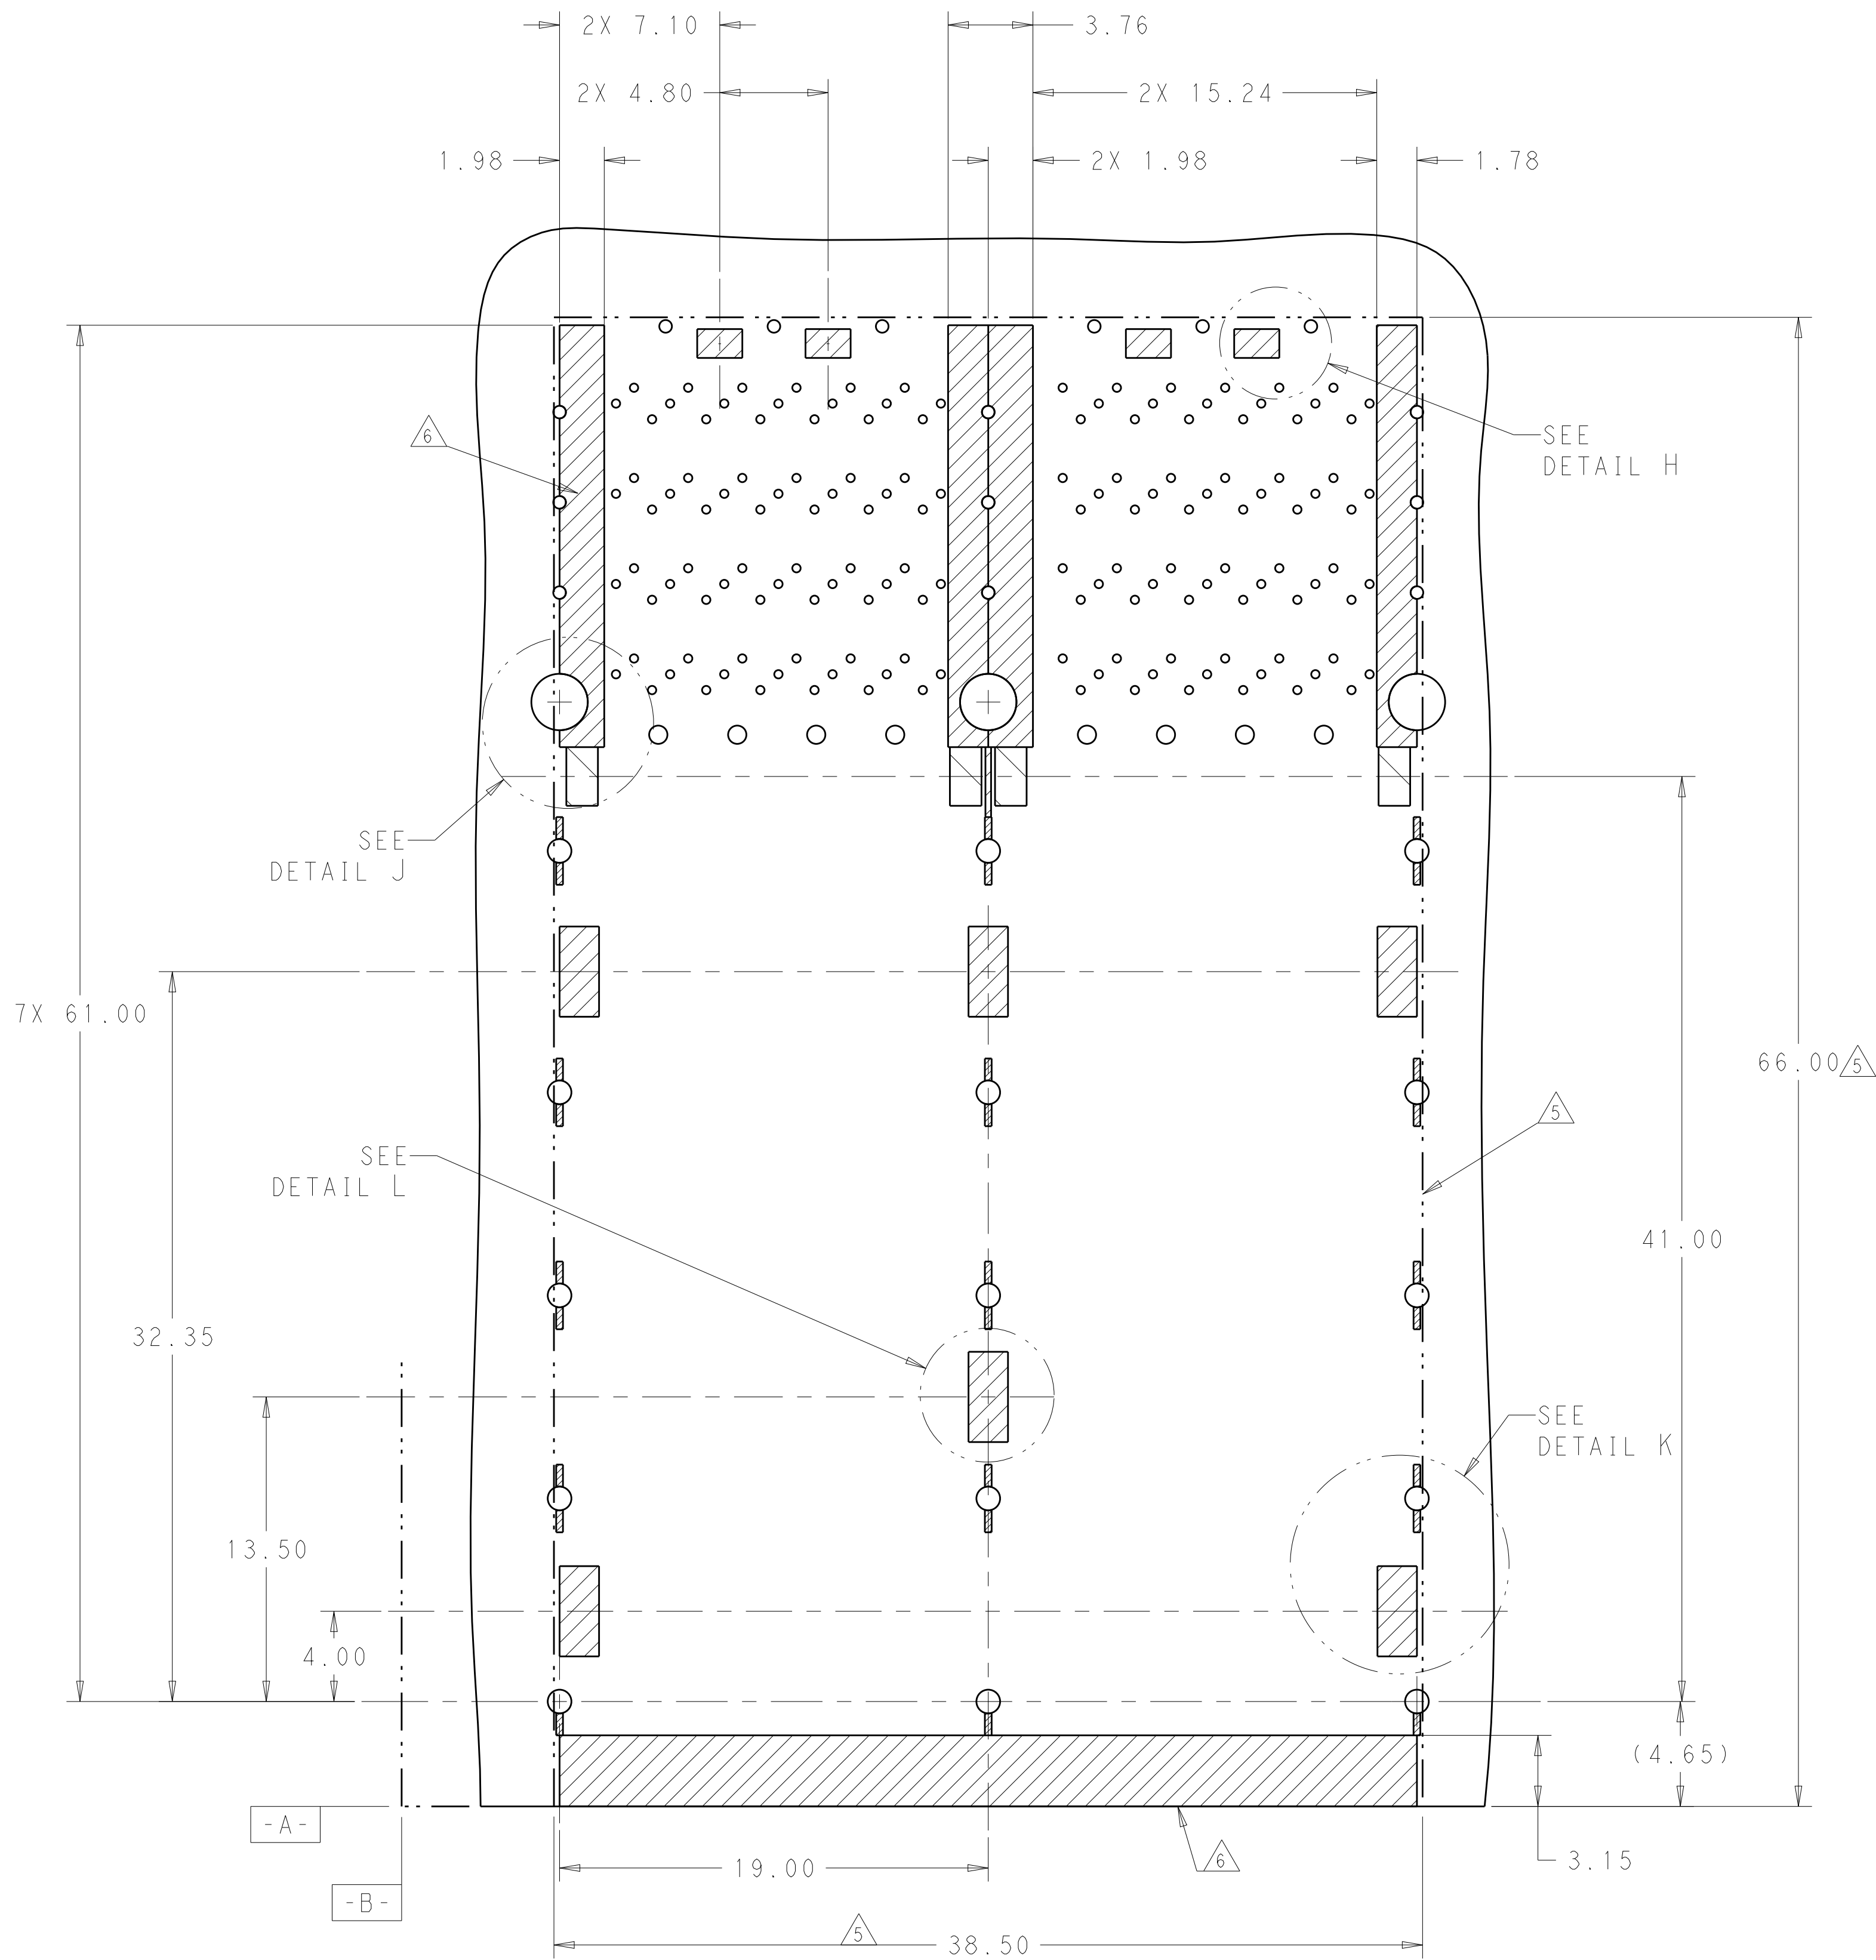


KEEPOUT AREAS
COMPONENT SIDE OF BOARD
FOR 2301859-1 TO 2301859-6
(PCB TOLERANCE ± 0.05)
SCALE 5:1


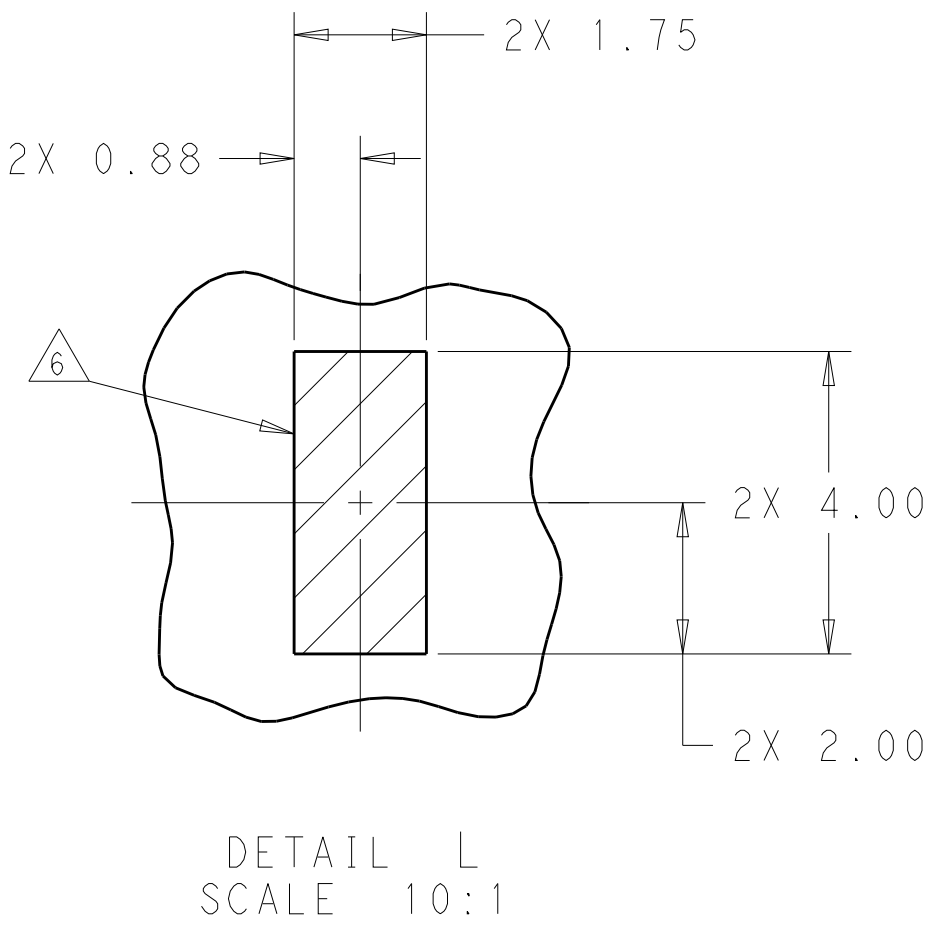
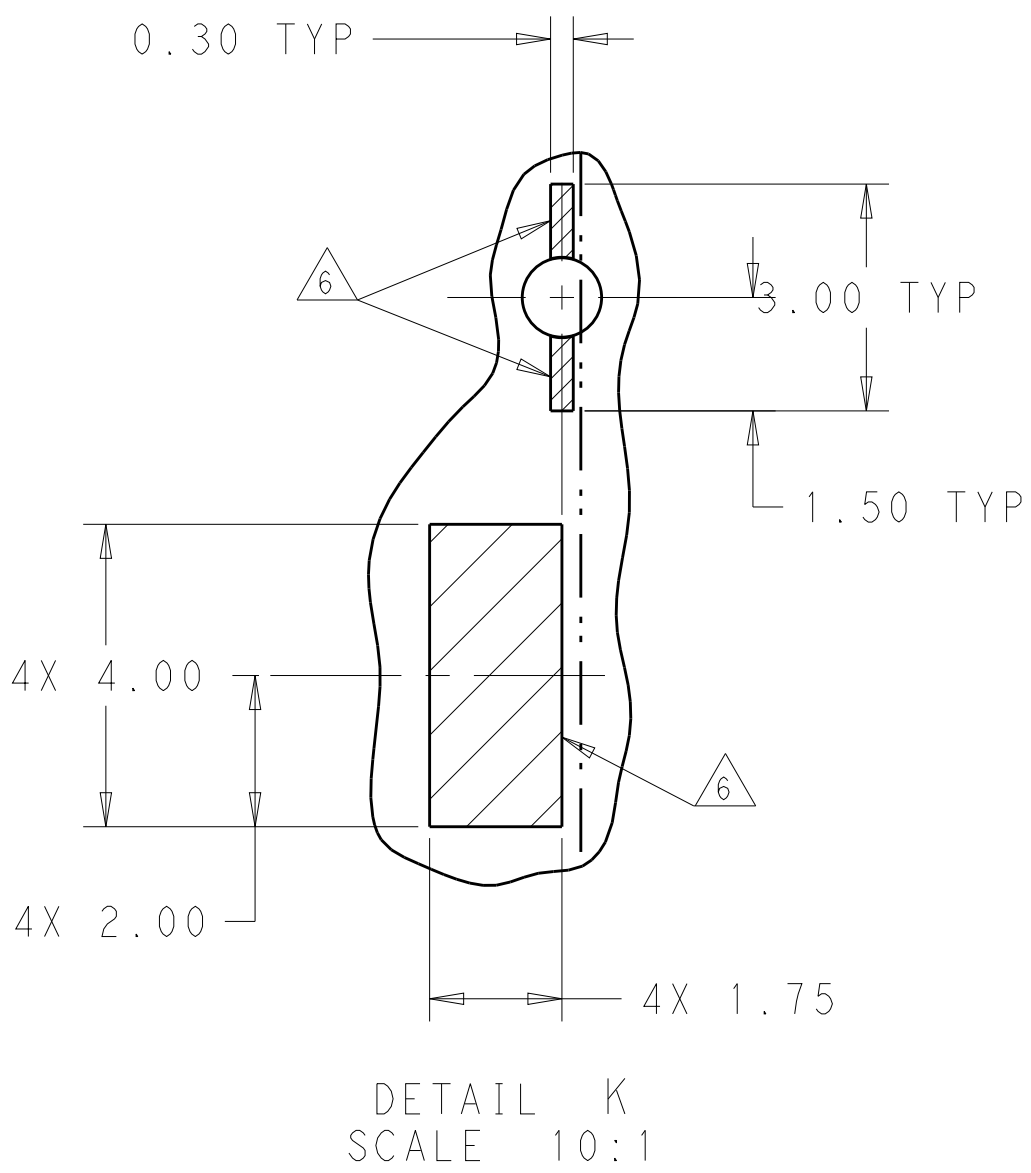
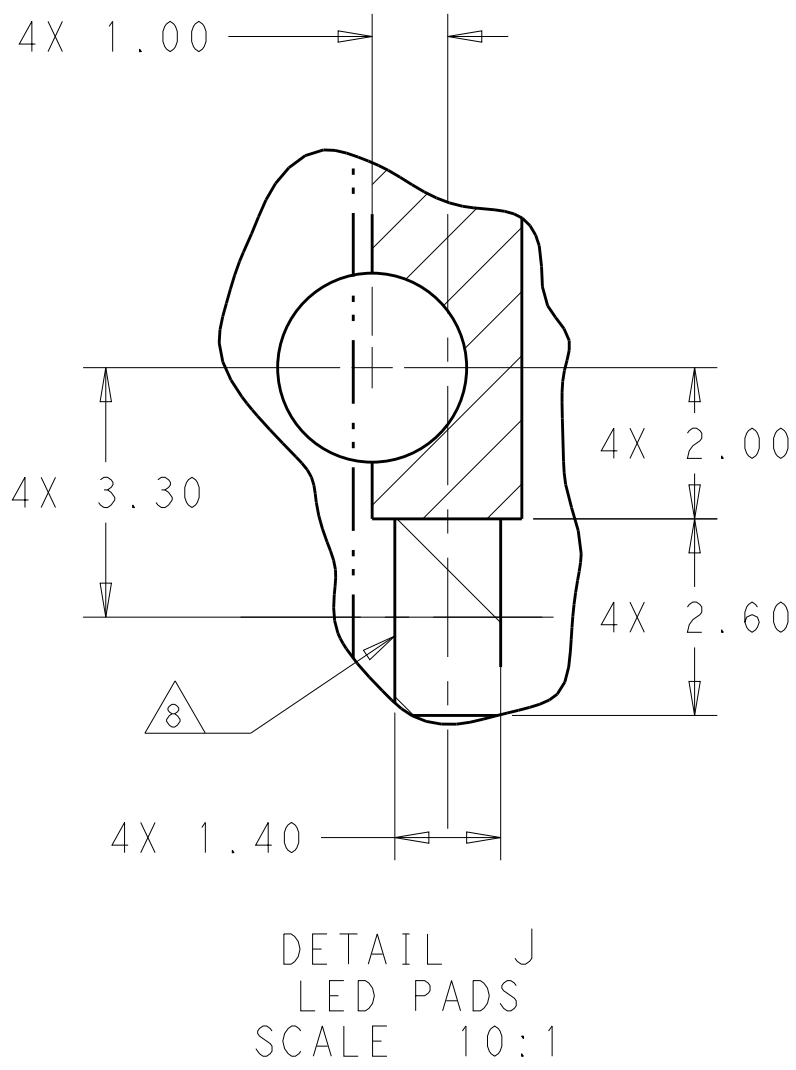
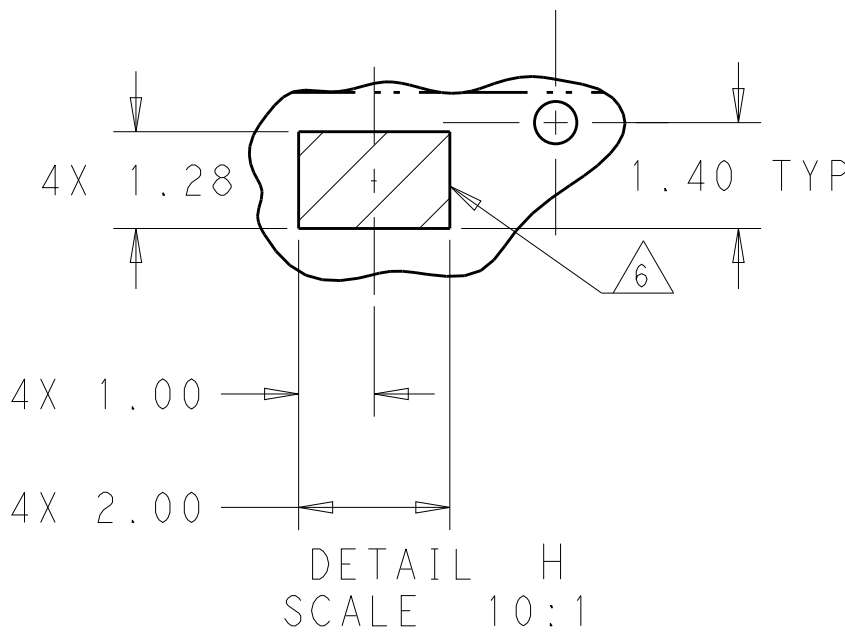


THIS DRAWING IS A CONTROLLED DOCUMENT.		DWN TIMXUE 22MAR2016	TE Connectivity	
DIMENSIONS:		CHK SEAN HAN 22MAR2016		
mm	TOLERANCES UNLESS OTHERWISE SPECIFIED:	APVD	NAME	CAGE AND CONNECTOR ASSEMBLY, WITH EMI SPRING FINGERS, THRU BEZEL, 2X2, ZQSFP+ STACKED
	0 PLC $\pm$ 1 PLC ± 0.25 2 PLC ± 0.15 3 PLC $\pm$ 4 PLC $\pm$ ANGLES $\pm$ FINISH	PRODUCT SPEC 108-60102 APPLICATION SPEC 114-60015	SIZE	CAGE CODE A100779
MATERIAL	SEE NOTE 1	WEIGHT	DRAWING NO	DRAWING NO C=2301859
SEE NOTE 2		CUSTOMER DRAWING		RESTRICTED TO
		SCALE	4:1	SHEET
				5
				6
				REV
				A

LOC	DIST	REVISIONS					
		P	LTR	DESCRIPTION	DATE	DWN	APVD
		-	-	SEE SHEET 1	-	-	-

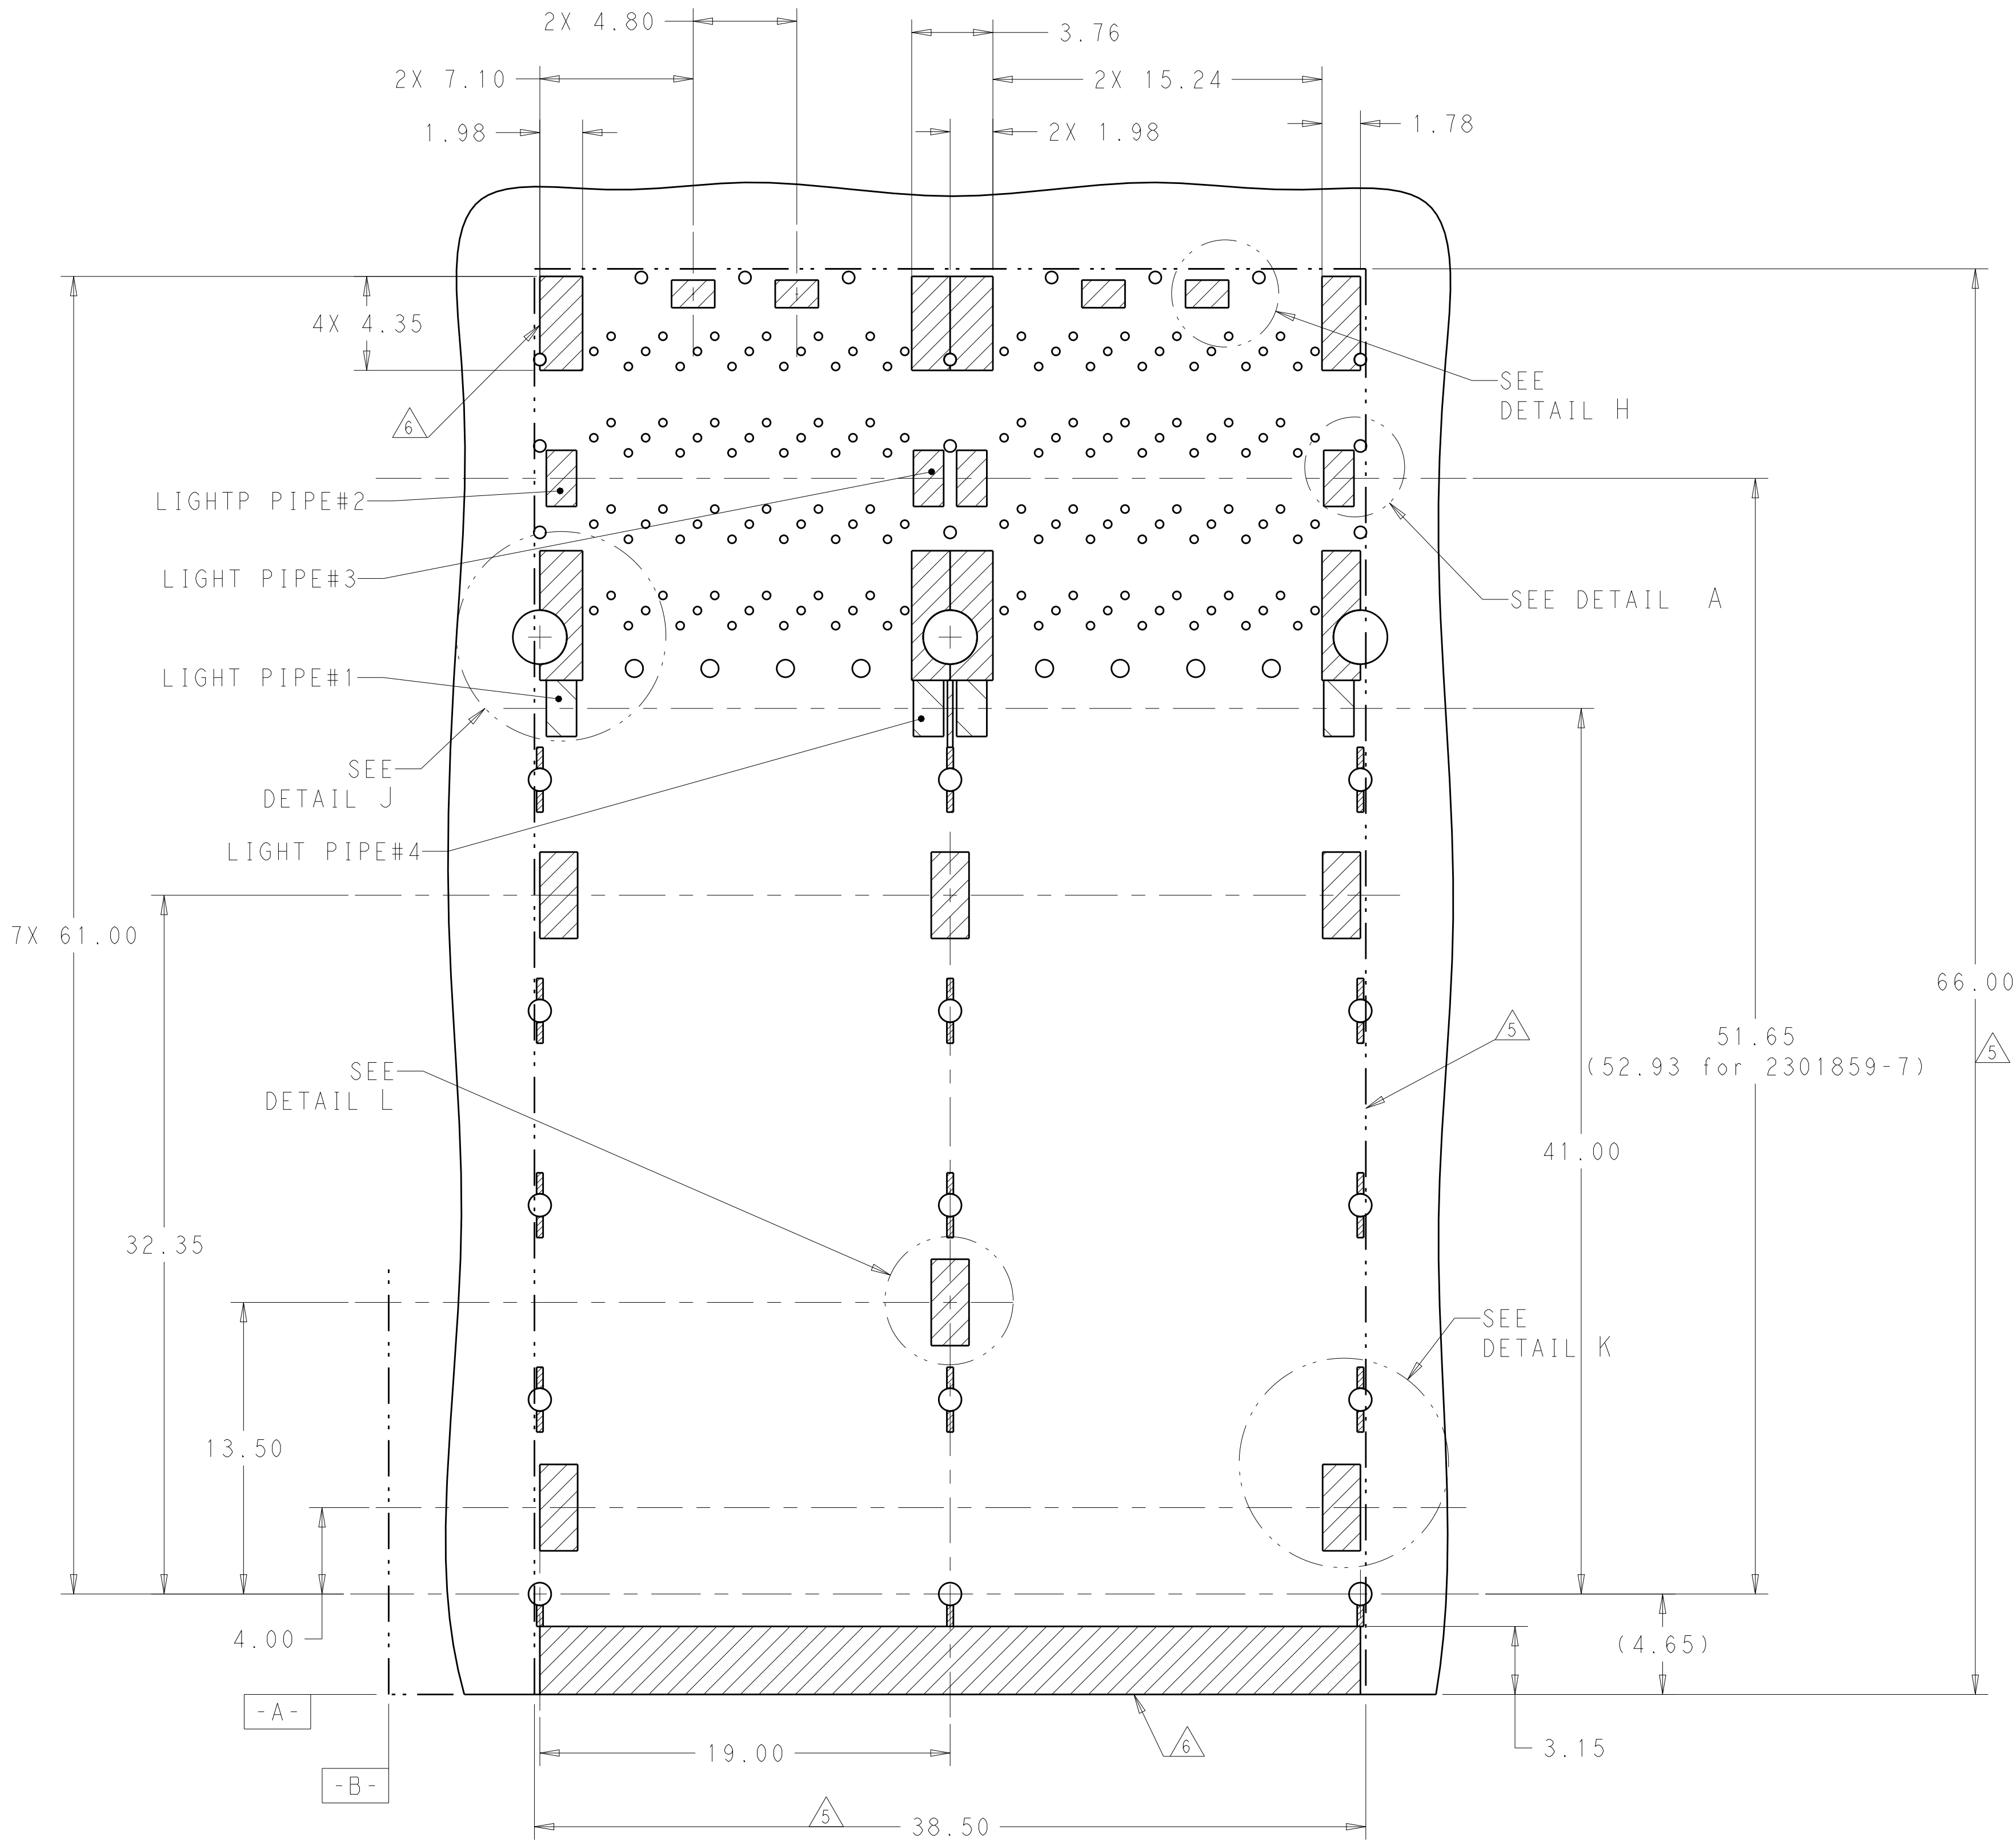

KEEPOUT AREAS
COMPONENT SIDE OF BOARD
FOR 2301859-7
(PCB TOLERANCE ± 0.05)
SCALE 5:1

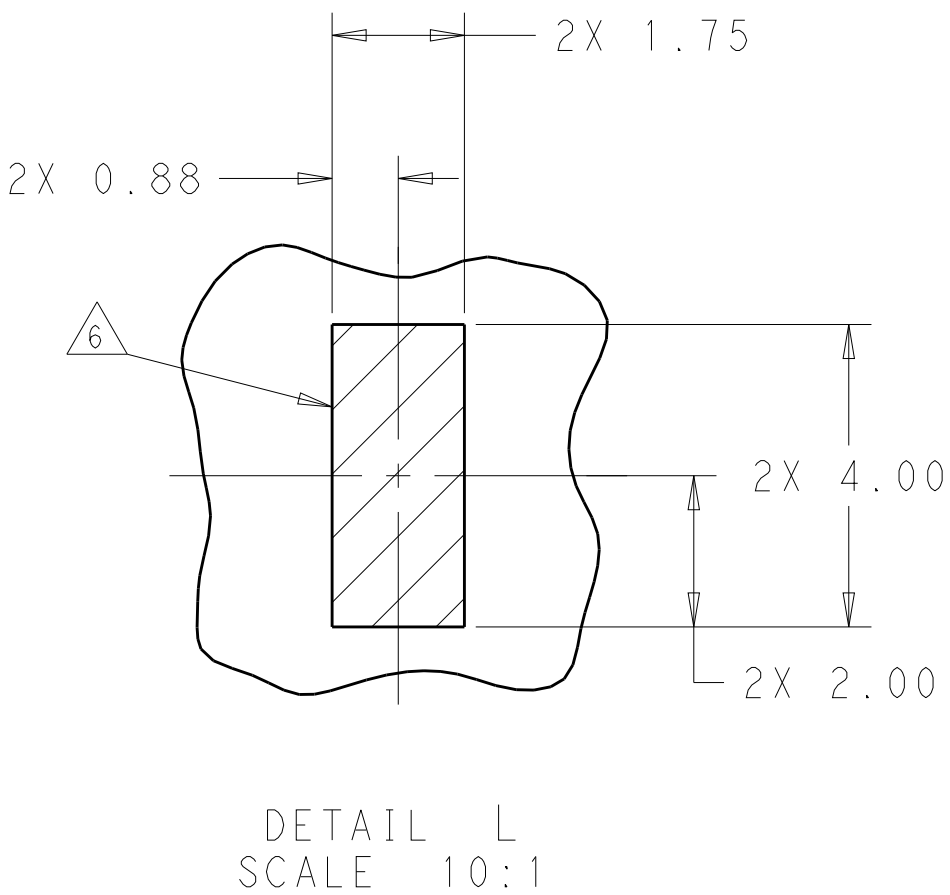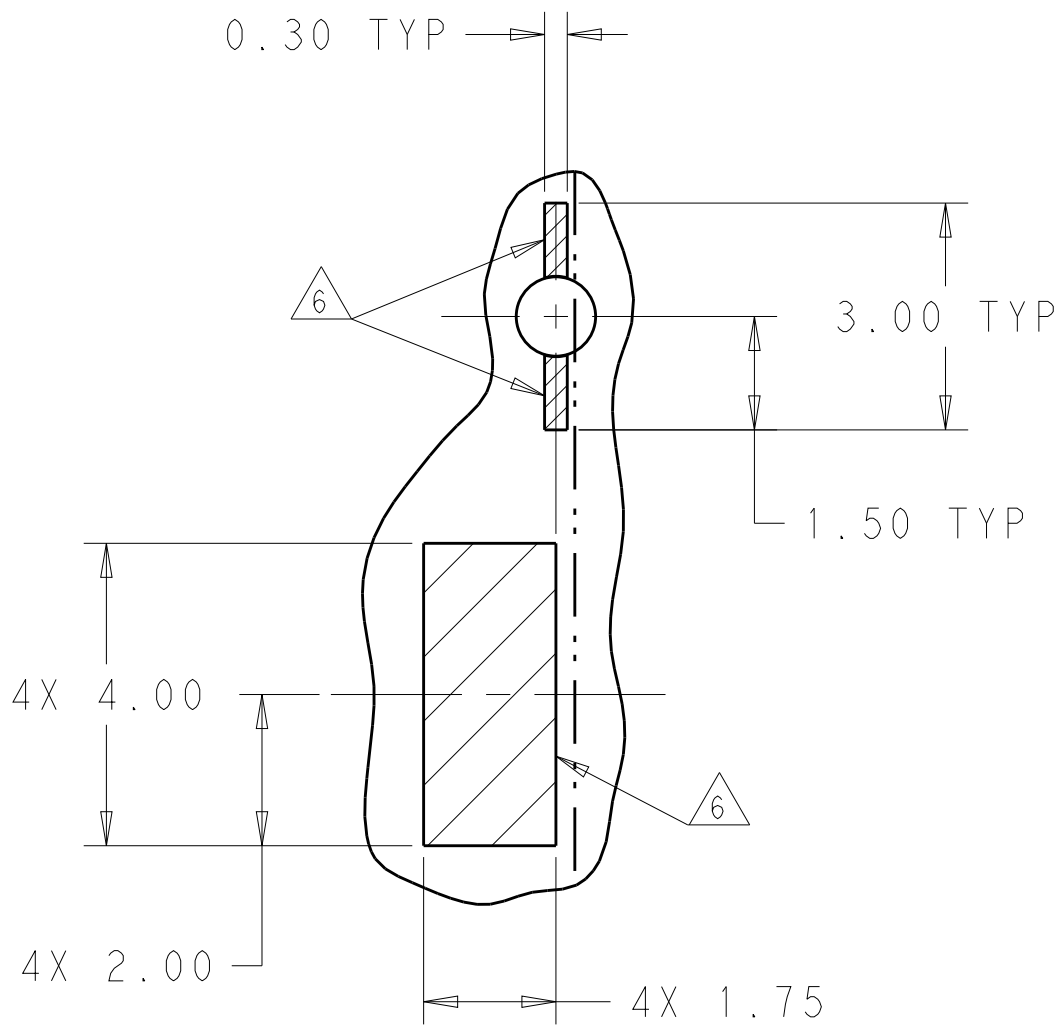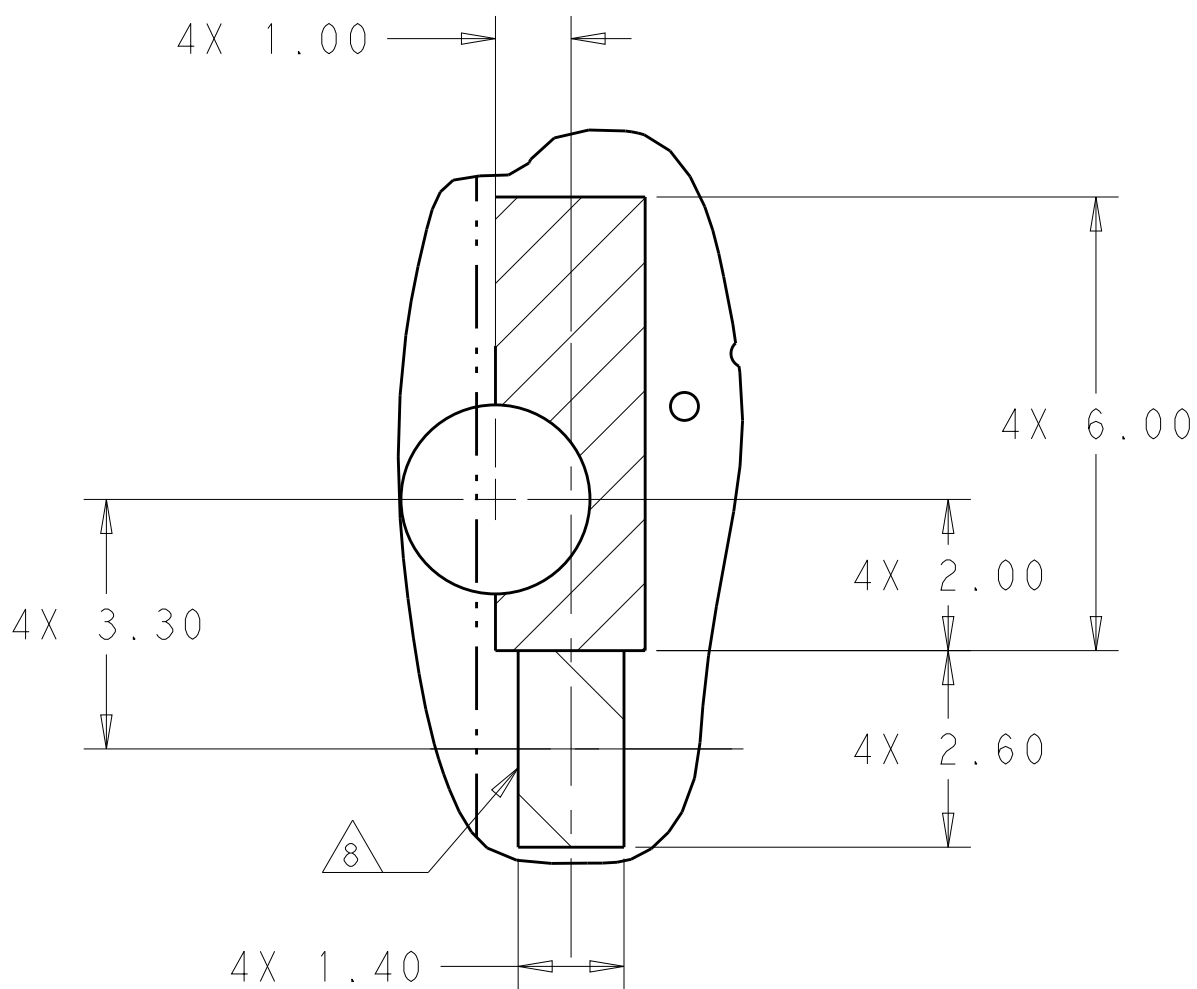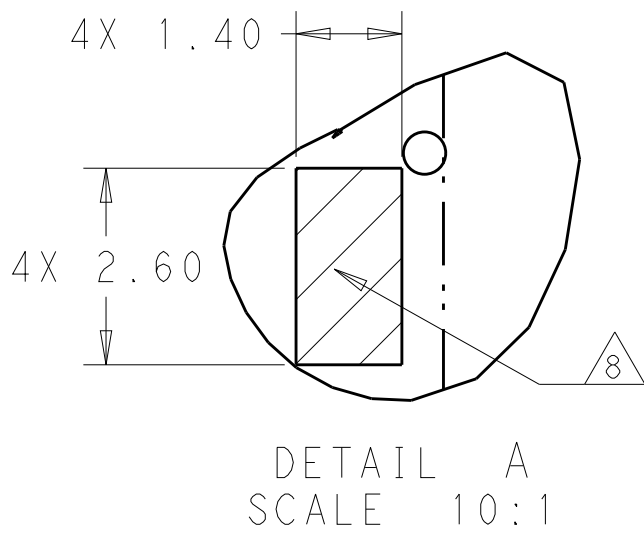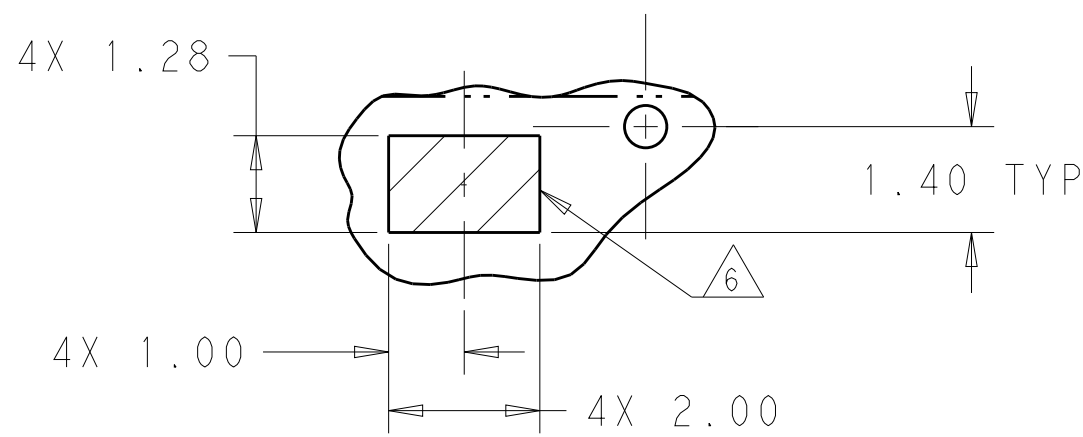

THIS DRAWING IS A CONTROLLED DOCUMENT.		DWN TIMXUE 22MAR2016	TE Connectivity	
DIMENSIONS:		CHK SEAN HAN 22MAR2016		
mm	TOLERANCES UNLESS OTHERWISE SPECIFIED:	APVD	NAME	CAGE AND CONNECTOR ASSEMBLY, WITH EMI SPRING FINGERS, THRU BEZEL, 2X2, ZQSFP+ STACKED
	0 PLC $\pm$ 1 PLC ± 0.25 2 PLC ± 0.15 3 PLC $\pm$ 4 PLC $\pm$ ANGLES $\pm$ FINISH	PRODUCT SPEC 108-60102 APPLICATION SPEC 114-60015	SIZE	CAGE CODE A100779
MATERIAL	SEE NOTE 1	WEIGHT	DRAWING NO.	DRAWING NO. 2301859
CUSTOMER DRAWING		SCALE	SHEET	REV
		1:1	6 OF 6	A