


REVISIONS					
P	LTR	DESCRIPTION	DATE	DWN	APVD
	H2	REVISED PER ECO-16-004223	20JUL2016	NK	MZ

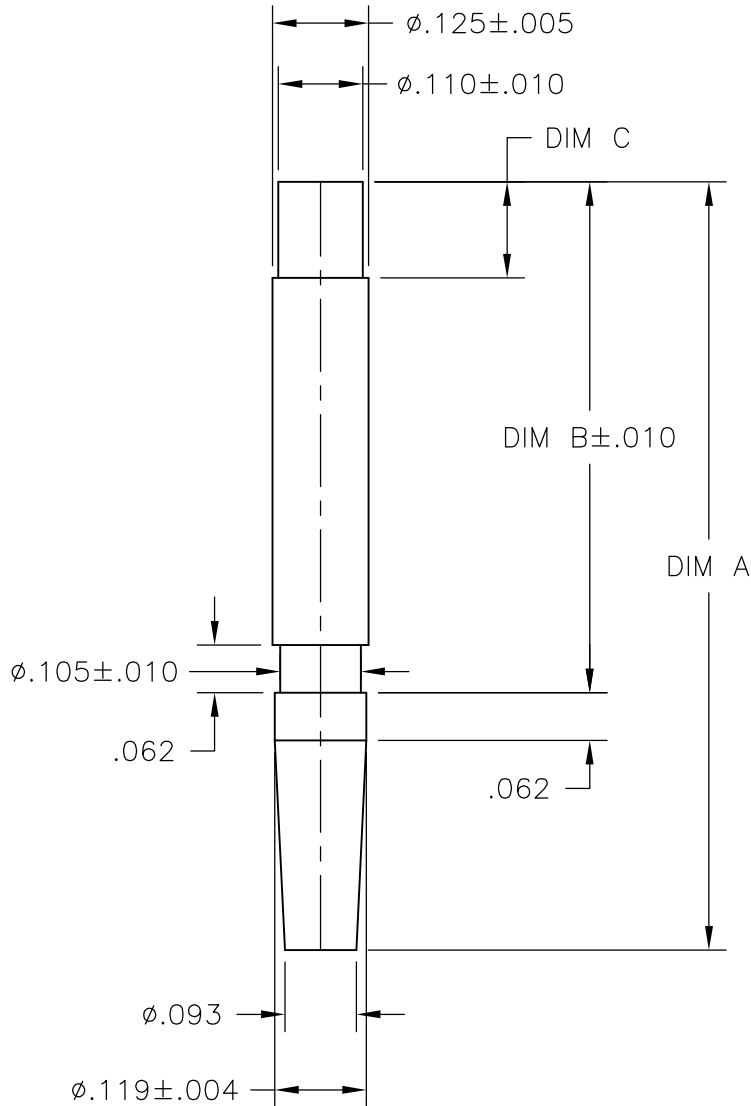

OBSOLETE	-	.486	.821	FLUSH MOUNT FOR STANDARD RECEPTACLE. STANDARD PACKAGING	<del>200821-4</del>
OBSOLETE	.067	.607	.942	FLUSH MOUNT FOR STANDARD PLUG. STANDARD PACKAGING	<del>200821-3</del>
OBSOLETE	.125	.665	1.000	SMALL PACK PACKAGING	<del>200821-2</del>
	.125	.665	1.000	STANDARD PACKAGING	200821-1
	DIM C	DIM B	DIM A	DESCRIPTION	PART NO.

THIS DRAWING IS UNPUBLISHED. ALL RIGHTS RESERVED.

COPYRIGHT - By -

DIMENSIONS: INCHES	DWN	05FEB03	MATERIAL	NYLON	FINISH	-
	CHK	2/25/93				
TOLERANCES UNLESS OTHERWISE SPECIFIED:	APVD	2/25/93				
0 PLC ± -	PRODUCT SPEC	-	NAME			KEYING PLUG
1 PLC ± -	APPLICATION SPEC	-	CONTACT SIZE 16 & 20, M SERIES			
2 PLC ± -	WEIGHT	-	SIZE	CAGE CODE	DRAWING NO	RESTRICTED TO
3 PLC ± .005			A4	00779	C-200821	-
4 PLC ± -			CUSTOMER DRAWING			SCALE 4:1
ANGLES ± -			SHEET 1 OF 1			REV H2

