


THIS DRAWING IS UNPUBLISHED. RELEASED FOR PUBLICATION  
 © COPYRIGHT - By - ALL RIGHTS RESERVED.

LOC	DIST	REVISIONS					
GP	00	P	LTR	DESCRIPTION	DATE	DWN	APVD
		D2		REVISED PER ECR-13-013540	30AUG13	RW	SY

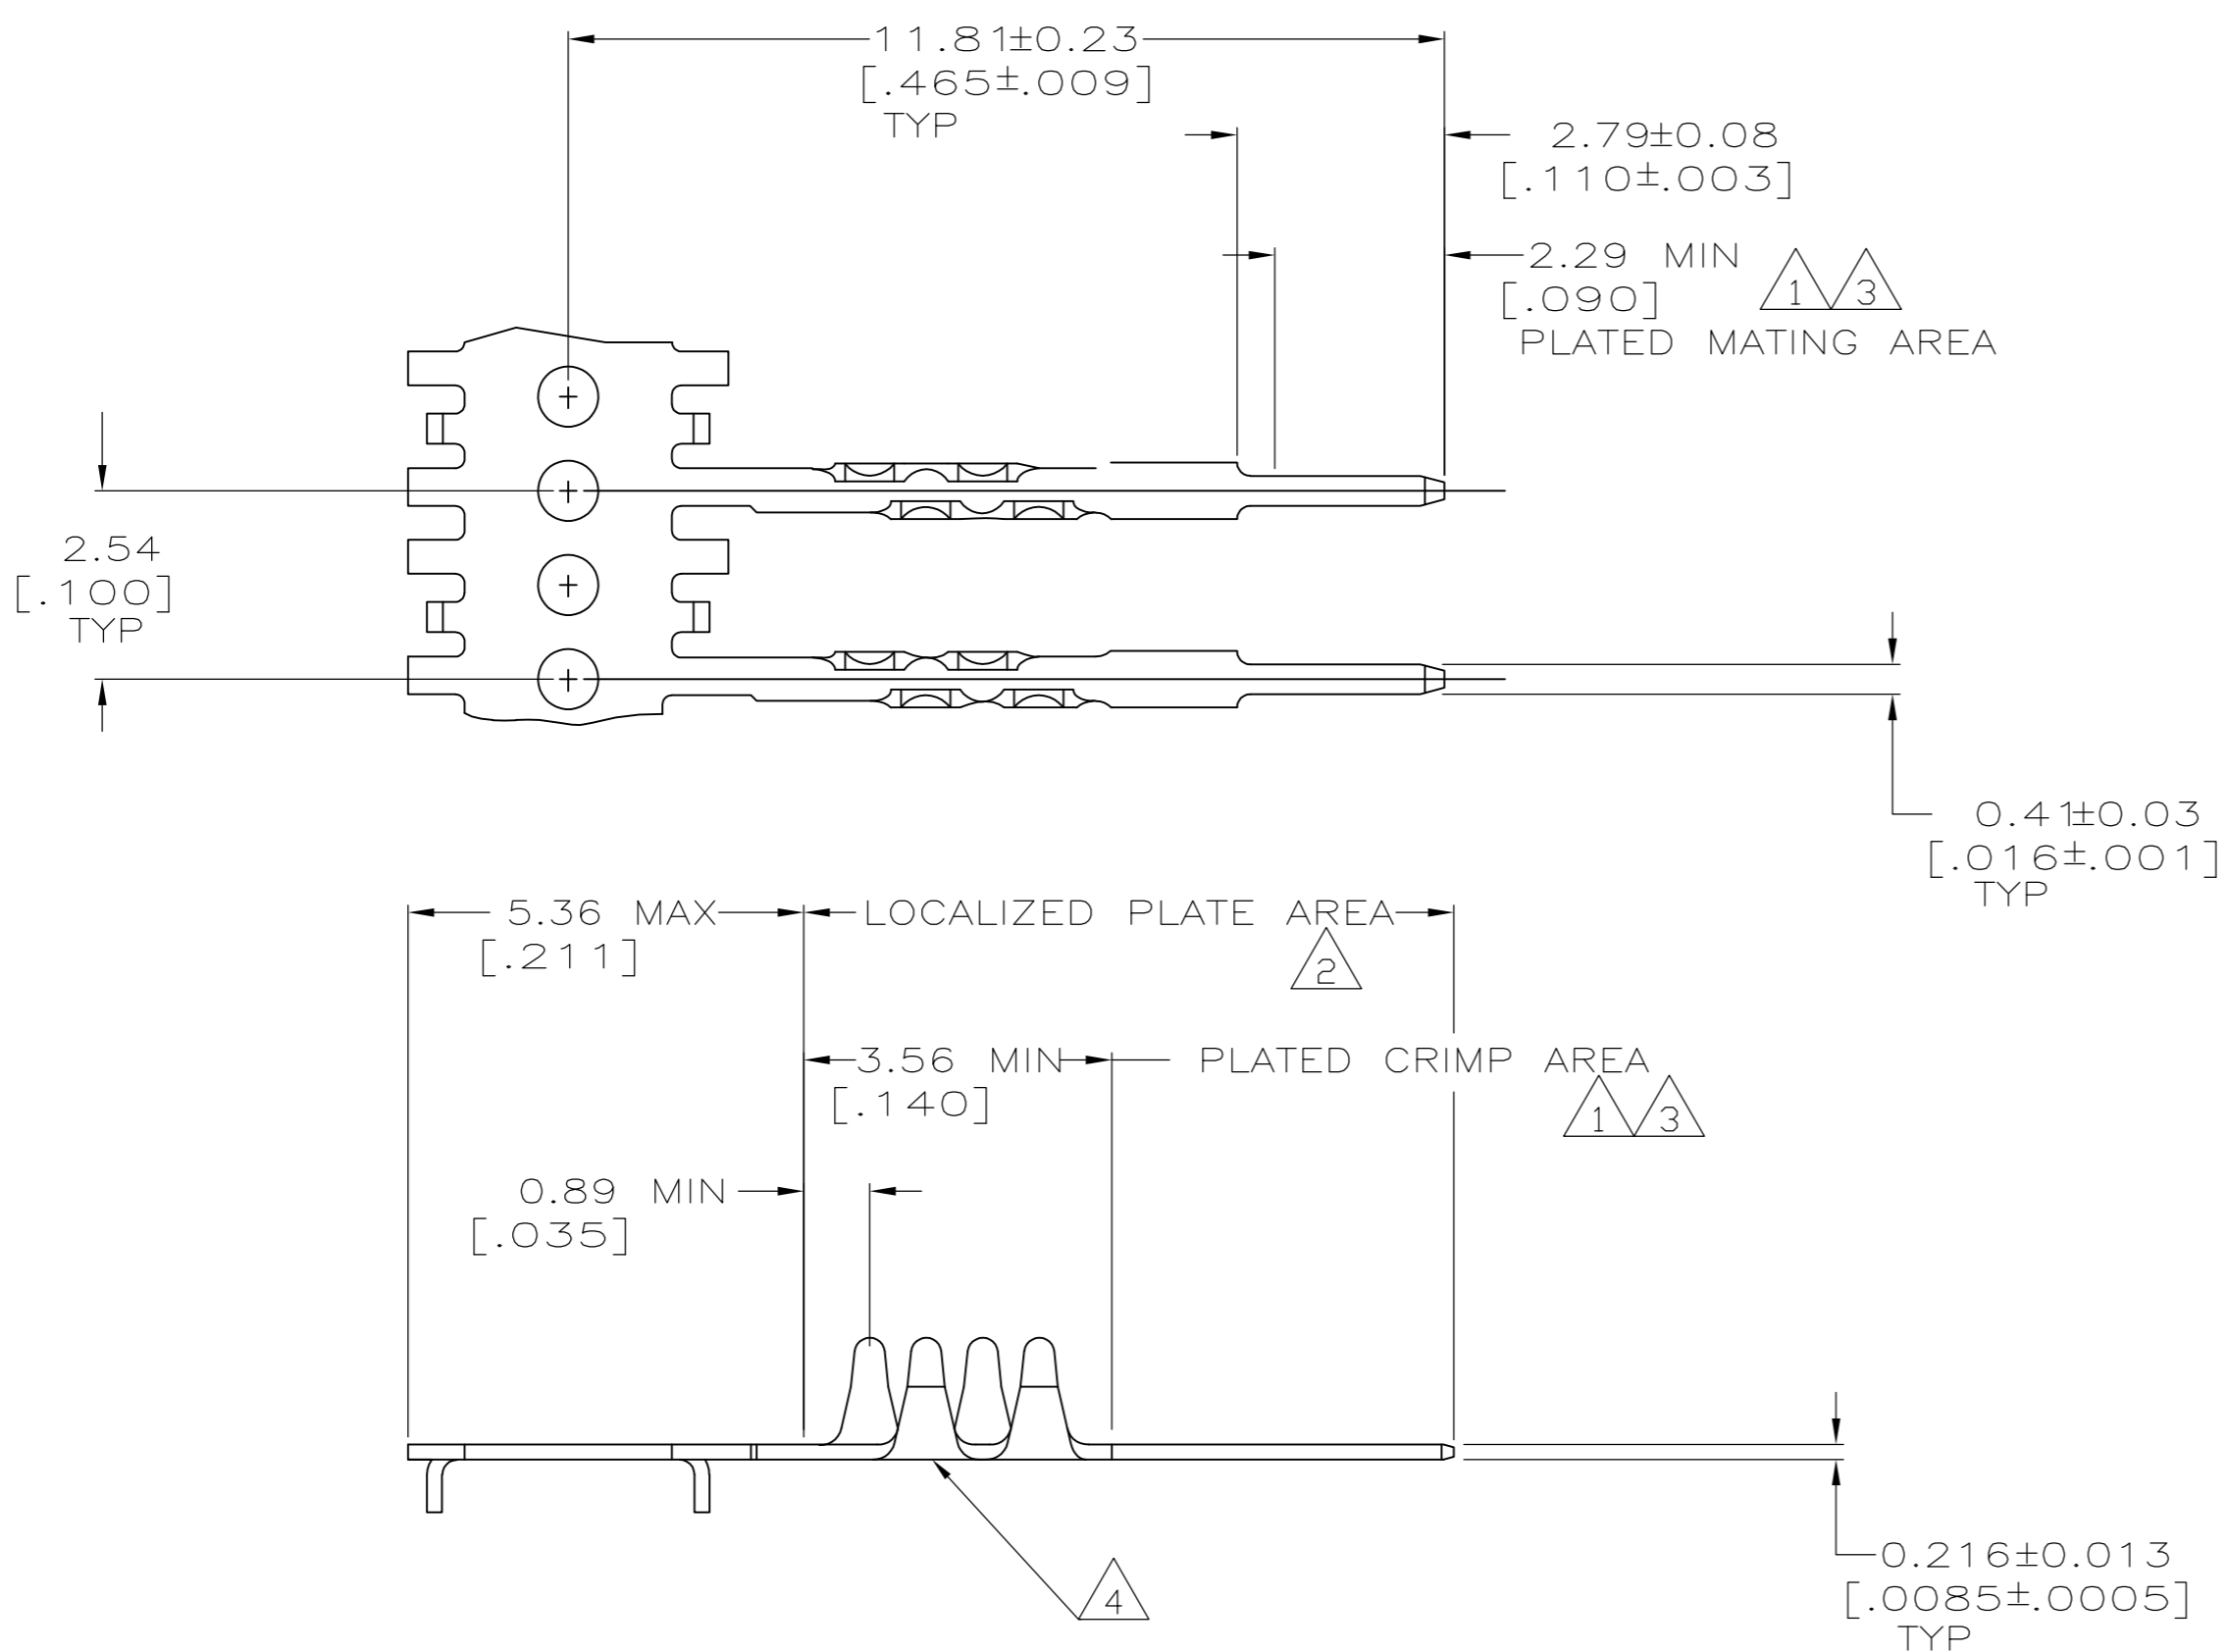

- 1 0.38µm [.000015] MIN GOLD ON MATING AREA, 1.27µm [.000050] MIN BRIGHT TIN-LEAD ON CRIMP AREA, ALL OVER 1.27µm [.000050] MIN NICKEL.
- 2 2.54µm [.000100] MIN BRIGHT TIN-LEAD ON LOCALIZED PLATE AREA, OVER 1.27µm [.000050] MIN NICKEL.
- 3 2.54µm [.000100] MIN MATTE TIN ON MATING AREA, GOLD FLASH ON CRIMP AREA, BOTH OVER 1.27µm [.000050] MIN NICKEL.
- 4 GOLD PLATING MAY OR MAY NOT BE PRESENT ON THE BOTTOM OF THE CRIMP BARREL
- 5 SPECIAL CLEAN ROOM PACKAGING

<del>3</del> <del>4</del>	<del>5</del>	487940-6
<del>2</del>	<del>5</del>	487940-5
<del>3</del> <del>4</del>		487940-4
<del>2</del>		487940-3
<del>1</del>		487940-2
FINISH		PART NUMBER

OBSOLETE

THIS DRAWING IS A CONTROLLED DOCUMENT.		DWN	C.OBERMAN	09-30-91
DIMENSIONS: mm [INCHES]		CHK	R.STONE	10-4-91
TOLERANCES UNLESS OTHERWISE SPECIFIED:		APVD	-	-
0 PLC ± -		PRODUCT SPEC	108-16022	
1 PLC ± -		APPLICATION SPEC	114-16008	
2 PLC ± 0.13 [.005]		WEIGHT	-	
3 PLC ± -		CUSTOMER DRAWING		
4 PLC ± -		SCALE	10:1	
ANGLES ± -		SHEET	1 OF 1	
FINISH SEE TABLE		REV	D2	
MATERIAL	PHOSPHOR BRONZE	NAME	CONTACT, SOLDER TAB, .110 LG, .050 C/L, FFC	
		SIZE	A2	
		CAGE CODE	00779	
		DRAWING NO	C=487940	
		RESTRICTED TO	-	