


REVISIONS

P	LTR	DESCRIPTION	DATE	DWN	APVD
	F	ECR-23-182828	01AUG2023	SA	MP

ITEM NO	PART NUMBER	APPROVED ALTERNATIVE PART NUMBER	DESCRIPTION	QTY/ ASSY
1	1-1478916-0	1-1478916-1	SMA STR PLG C/CRMP RG174 GSS	1
2	NB11784001	N/A	ATUM-8/2-0-SP (9-1194016-4)	0.04
3	1337715-5	N/A	RG174 - BLACK CABLE	A/R
4	2445560-1	N/A	PLUG, SMA, RIGHT ANGLE, CABLE CRIMP	1

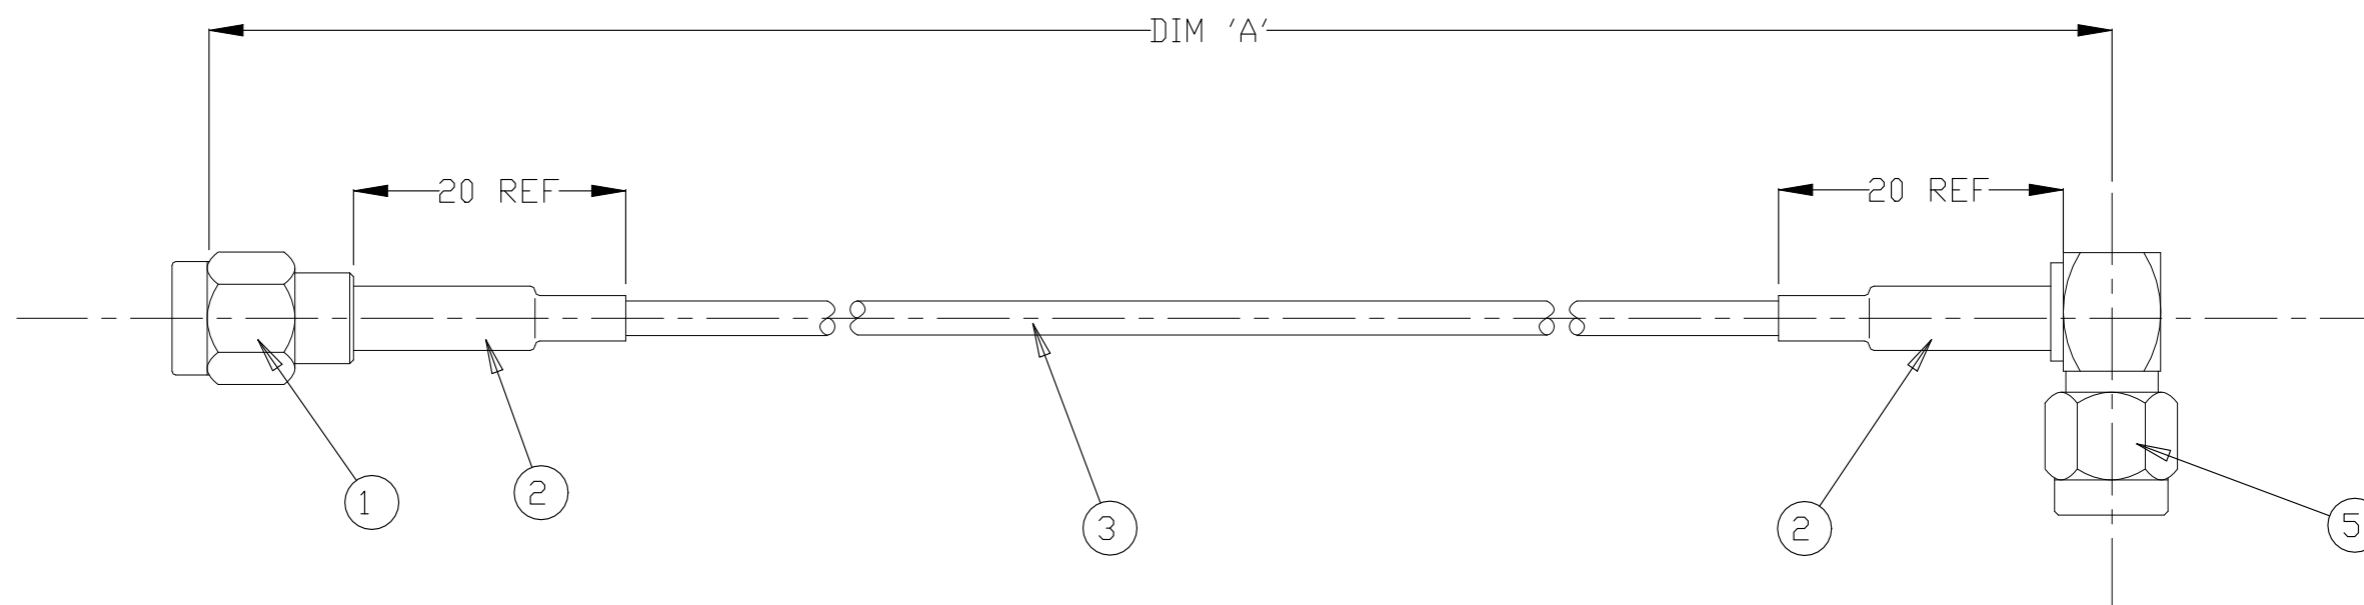

1000 ±25	<del>1337811-3</del>	OBSOLETE
500 ±12	1337811-2	
250 ±10	<del>1337811-1</del>	OBSOLETE
DIM 'A'	TYCO PART NUMBER	

THIS DRAWING IS A CONTROLLED DOCUMENT.		DWN R.CHURCHILL 21DEC2000	<b>STE</b> TE Connectivity	
DIMENSIONS: mm		CHK D.DICK 21DEC2000		
TOLERANCES UNLESS OTHERWISE SPECIFIED:		APVD J.JEWELL 21DEC2000	NAME SMA PLUG- SMA PLUG CABLE ASSEMBLY	
0 PLC ± -		PRODUCT SPEC	APPLICATION SPEC	
1 PLC ± 0.1		SIZE A3		
2 PLC ± 0.01		CAGE CODE 00779		
3 PLC ± 0.001		DRAWING NO C-1337811		
4 PLC ± 0.0001		RESTRICTED TO		
ANGLES ± -		WEIGHT		
MATERIAL		CUSTOMER DRAWING		
FINISH		SCALE 1:1		
		SHEET 1 OF 1		
		REV F		