
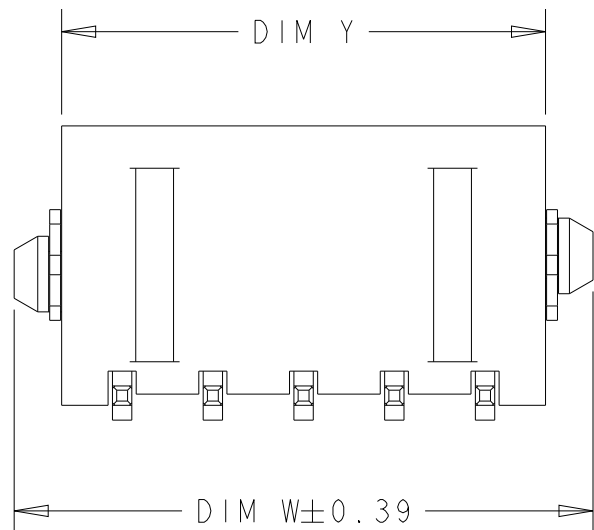
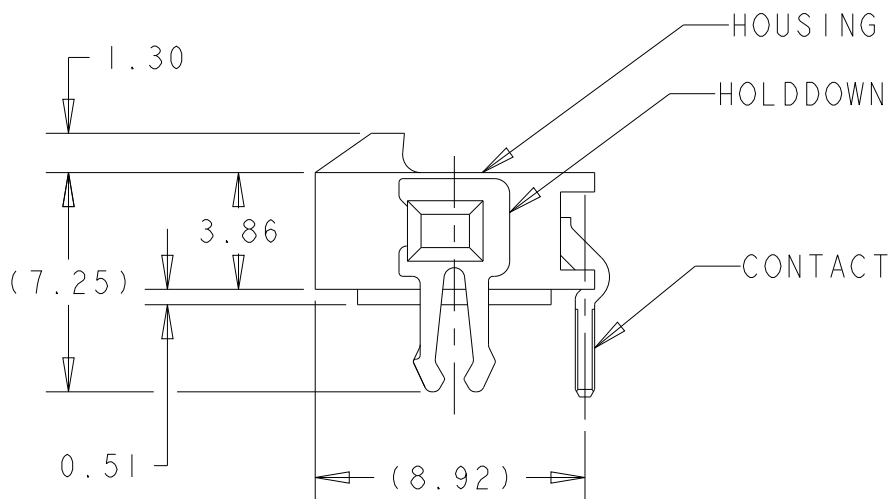
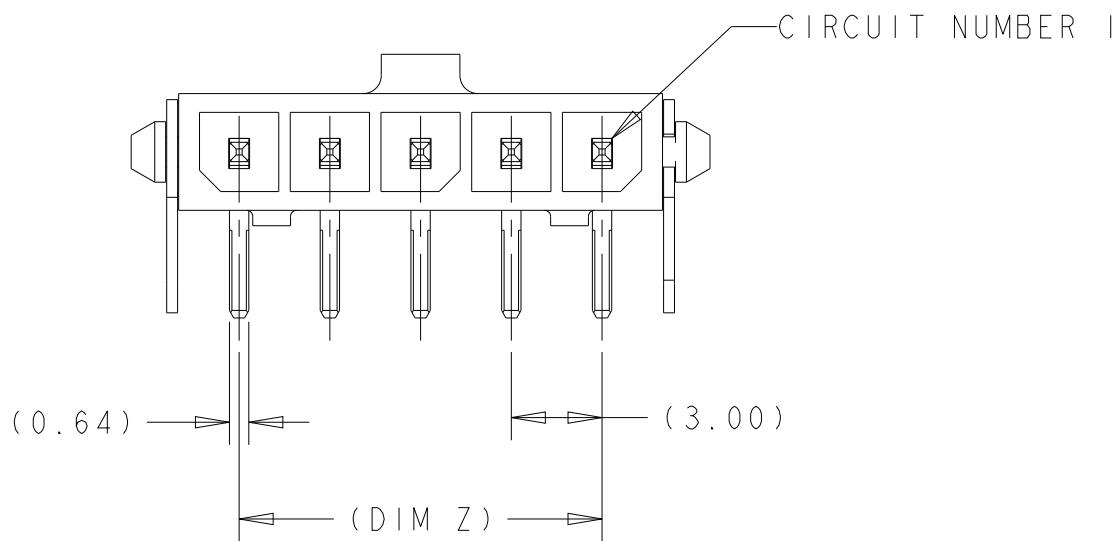


| LOC | DIST | REVISIONS |     |                           |           |     |      |
|-----|------|-----------|-----|---------------------------|-----------|-----|------|
| CM  | 00   | P         | LTR | DESCRIPTION               | DATE      | DWN | APVD |
|     |      |           | A3  | ECO-19-006934             | 10MAY2019 | AP  | WS   |
|     |      |           | A4  | REVISED PER ECN-22-179646 | 01NOV2022 | WLS | VS   |
|     |      |           | A5  | REVISED PER ECN-23-242776 | 13DEC2023 | WLS | VS   |
|     |      |           | B   | REVISED PER ECN-25-316179 | 06MAY2025 | WLS | JP   |

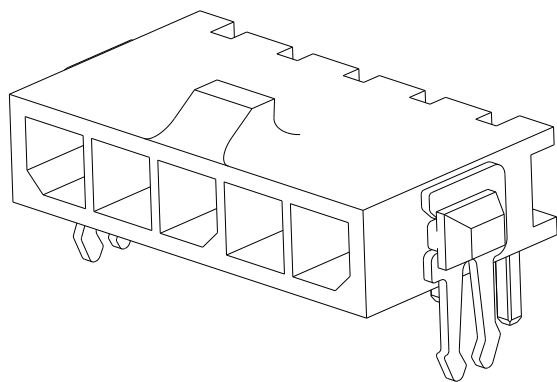

- ① MATERIAL: HOUSING - UL 94V-O RATED HIGH TEMP NYLON, COLOR BLACK.  
CONTACTS - BRASS  
HOLDDOWNS: - PHOSPHOR BRONZE.
- ② RECOMMENDED PC BOARD THICKNESS OF 1.57.
- ③ PLATING: CONTACTS - 2.54μm MINIMUM MATTE TIN OVER 1.27μm MINIMUM NICKEL.  
HOLDDOWNS: 2.54μm MINIMUM MATTE TIN OVER 1.27μm MINIMUM NICKEL.
- 4 COUNTERPART RECOMMENDED IS PN 1445022 OR 2008571 (DASH ACC. TO NUMBER OF POSITION).
- 5 FOR REELING DIRECTION AND PACKAGING TYPE, SEE SPECIFICATION 114-13000.

|          |                   |                  |                  |                  |                |                        |
|----------|-------------------|------------------|------------------|------------------|----------------|------------------------|
| OBSOLETE | <del>-33.00</del> | <del>37.43</del> | <del>37.00</del> | <del>40.14</del> | <del>12</del>  | <del>3-1445054-2</del> |
| OBSOLETE | <del>-30.00</del> | <del>34.43</del> | <del>34.00</del> | <del>37.14</del> | <del>11</del>  | <del>3-1445054-1</del> |
| OBSOLETE | <del>-27.00</del> | <del>31.43</del> | <del>31.00</del> | <del>34.14</del> | <del>10</del>  | <del>3-1445054-0</del> |
| OBSOLETE | <del>-24.00</del> | <del>28.43</del> | <del>28.00</del> | <del>31.14</del> | <del>9</del>   | <del>2-1445054-9</del> |
|          | <del>21.00</del>  | <del>25.43</del> | <del>25.00</del> | <del>28.14</del> | <del>8</del>   | <del>2-1445054-8</del> |
| OBSOLETE | <del>-18.00</del> | <del>22.43</del> | <del>22.00</del> | <del>25.14</del> | <del>7</del>   | <del>2-1445054-7</del> |
|          | <del>15.00</del>  | <del>19.43</del> | <del>19.00</del> | <del>22.14</del> | <del>6</del>   | <del>2-1445054-6</del> |
| OBSOLETE | <del>-12.00</del> | <del>16.43</del> | <del>16.00</del> | <del>19.14</del> | <del>5</del>   | <del>2-1445054-5</del> |
|          | <del>9.00</del>   | <del>13.43</del> | <del>13.00</del> | <del>16.14</del> | <del>4</del>   | <del>2-1445054-4</del> |
|          | <del>6.00</del>   | <del>10.43</del> | <del>10.00</del> | <del>13.14</del> | <del>3</del>   | <del>2-1445054-3</del> |
|          | <del>3.00</del>   | <del>7.43</del>  | <del>7.00</del>  | <del>10.14</del> | <del>2</del>   | <del>2-1445054-2</del> |
|          | DIM Z             | DIM V            | DIM Y            | DIM W            | NO. OF<br>POSN | PART NUMBER            |

|                                                                                                   |  |   |  |   |  |                         |  |
|---------------------------------------------------------------------------------------------------|--|---|--|---|--|-------------------------|--|
| THIS DRAWING IS A CONTROLLED DOCUMENT.                                                            |  | DWN 060CT2000<br>J. ROOT<br>CHK 13-MAR-2001<br>K. WHITAKER<br>APVD 13-MAR-2001<br>K. WHITAKER                                |  |  TE Connectivity      |  |                         |  |
| DIMENSIONS:<br>mm                                                                                 |  | TOLERANCES UNLESS OTHERWISE SPECIFIED:<br>0 PLC ±.<br>1 PLC ±.<br>2 PLC ±0.20<br>3 PLC ±.<br>4 PLC ±.<br>ANGLES ±°<br>FINISH |  | NAME<br>RIGHT ANGLE THRU HOLE HDR ASSY,<br>TIN CTC W/ THRU HOLE HOLDDOWNS,<br>SINGLE ROW, MICRO MATE-N-LOK |  | SIZE<br>A2              |  |
|              |  | PRODUCT SPEC<br>108-1836<br>APPLICATION SPEC<br>114-13000                                                                    |  | CAGE CODE<br>00779                                                                                         |  | DRAWING NO<br>C-1445054 |  |
| MATERIAL<br> |  |                                         |  | WEIGHT<br>-                                                                                                |  | RESTRICTED TO<br>-      |  |
| CUSTOMER DRAWING                                                                                  |  |   |  | SCALE 4:1                                                                                                  |  | SHEET 1 OF 2            |  |
|                                                                                                   |  |   |  | REV B   |  |                         |  |

