
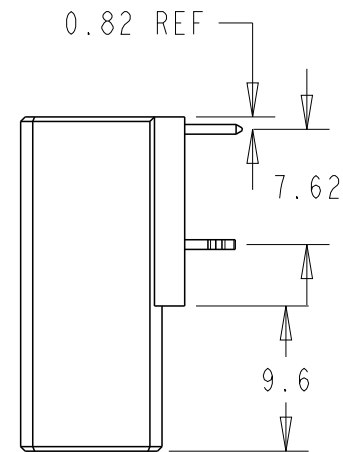


REVISIONS					
P	LTR	DESCRIPTION	DATE	DWN	APVD
	C	REVISED PER ECR-25-250757	15JUL2025	F.Z	R.B



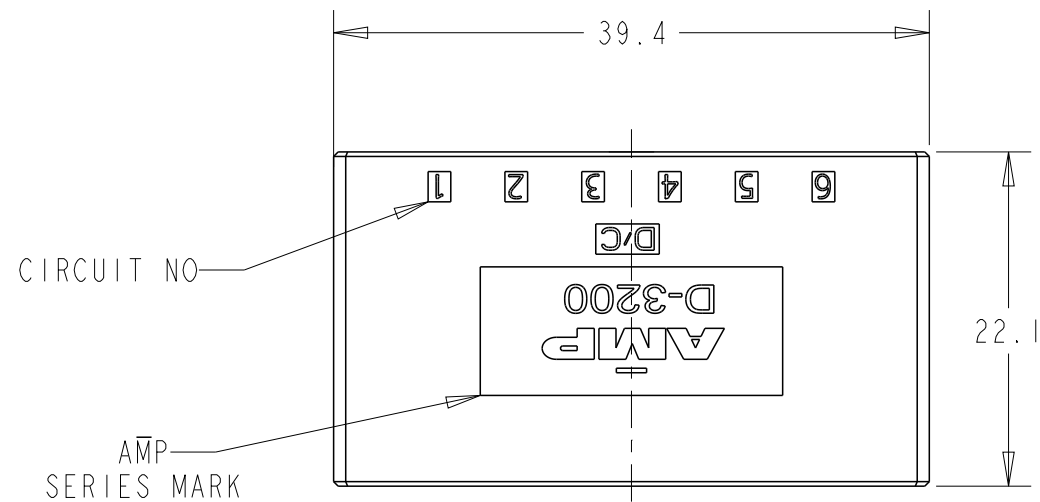


OUTLINE OF HEADER HOUSING

DIA 1.1±0.1 6PLACES

DIA 3±0.1 2PLACES-

ROUND DIA 4MIN 2PLACES

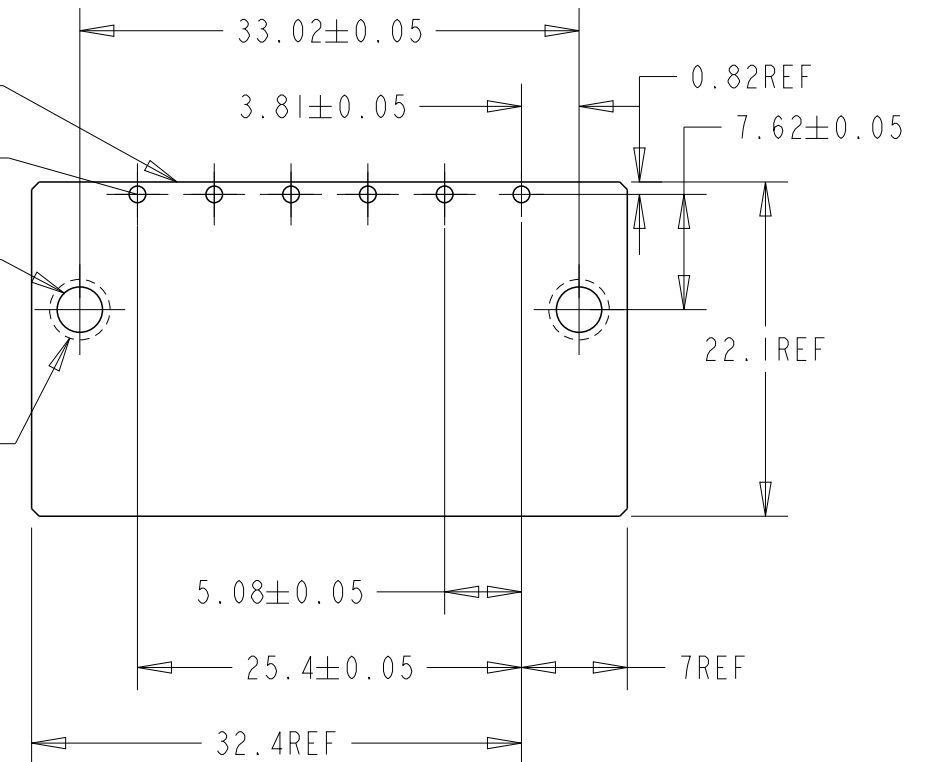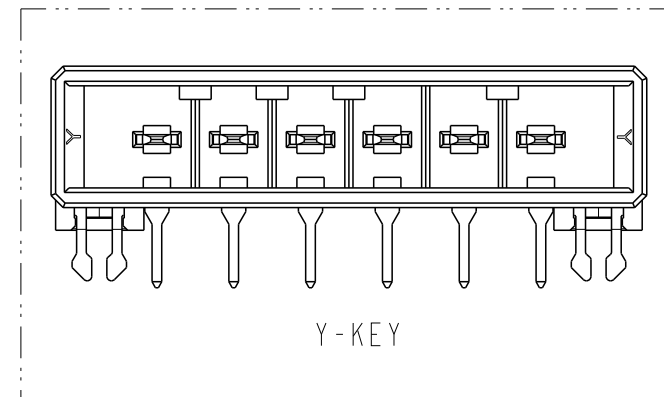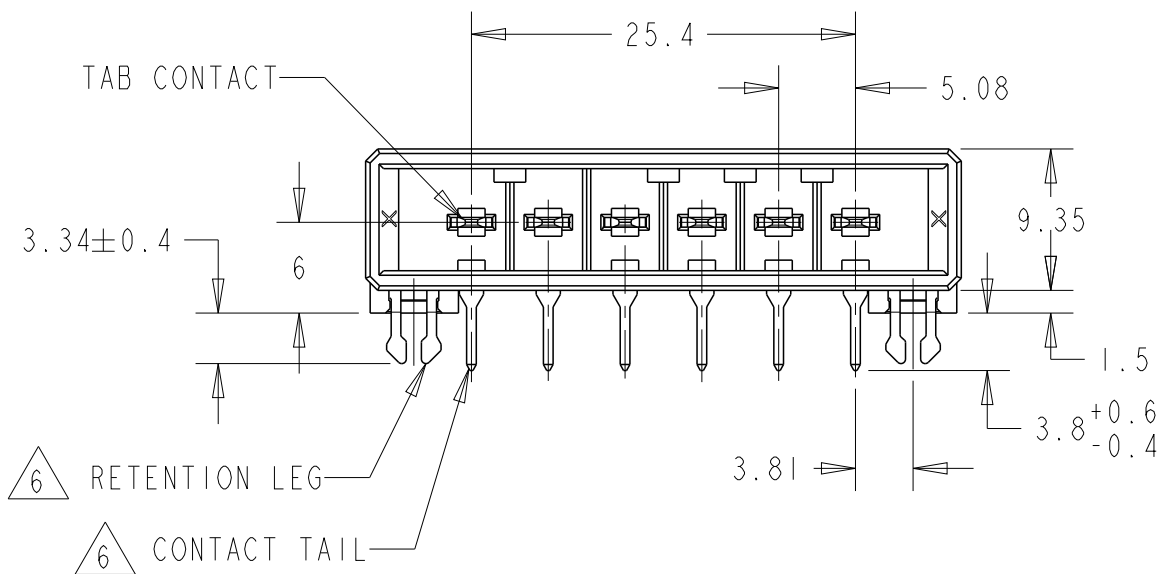

RECOMMEND PC BOARD HOLE PATTERN
PC BOARD THICKNESS: 1.6 ± 0.1
(NOT ACCUMULATE TOLERANCE)
(CONNECTOR MOUNT SIDE)

NOTE

1 MATERIAL:HOUSING:GLASS FILED THERMO PLATIC,POLYESTER
CONTACT:COPPER ALLOY
RETENTION LEG:COPPER ALLOY

2. FINISH(CONTACT AREA);0.38μm PdNi & Au PLATING OVER NICKEL


3. FINISH(CONTACT AREA);0.76μm PdNi & Au PLATING OVER NICKEL

4. FINISH(CONTACT AREA); 2.0μmMIN TIN
PLATED OVER NICKEL

5. ~~FINISH (RETENTION LEG): TIN-LEAD PLATED~~
~~(CONTACT TAIL) OVER NICKEL~~

6. FINISH(RETENTION LEG): TIN-PLATED
(CONTACT TAIL) OVER NICKEL

		2-3 6 3 1-5	Y
		2-3 6 3 1-3	Y
		2-3 6 3 1-2	Y
		1-3 6 3 1-5	X
		1-3 6 3 1-3	X
		1-3 6 3 1-2	X
(FINISH)		(PART NO)	KEY

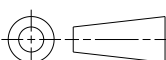THIS DRAWING IS A CONTROLLED DOCUMENT.		DWN K. IKEDA 26 JUL 1995		TE Connectivity			
DIMENSIONS: mm		CHK Y. ISHIKAWA 31 JUL 1995					
		APVD S. MANABE 31 JUL 1995					
		TOLERANCES UNLESS OTHERWISE SPECIFIED:		NAME DYNAMIC CONN. 6POS. HORIZONTAL HDR. ASS'Y (D-3200) -			
		0 PLC ±0.2					
		1 PLC ±0.3					
		2 PLC ±0.4					
		3 PLC ±-		SIZE A3 CAGE CODE 00779 DRAWING NO C-316131 RESTRICTED TO -			
		4 PLC ±-					
		ANGLES ±3°					
		FINISH					
MATERIAL SEE NOTE -		SEE TABLE -		WEIGHT -			
CUSTOMER DRAWING				SCALE 2.1 SHEET OF REV C			