


REVISIONS					
P	LTR	DESCRIPTION	DATE	DWN	APVD
	J4	REDRAWN AND REV. ECO 17-012927	04SEP2017	HC	WLS

△ - SLOT FOR CABLE #20-#18AWG (0,5-0,9mm<sup>2</sup>)

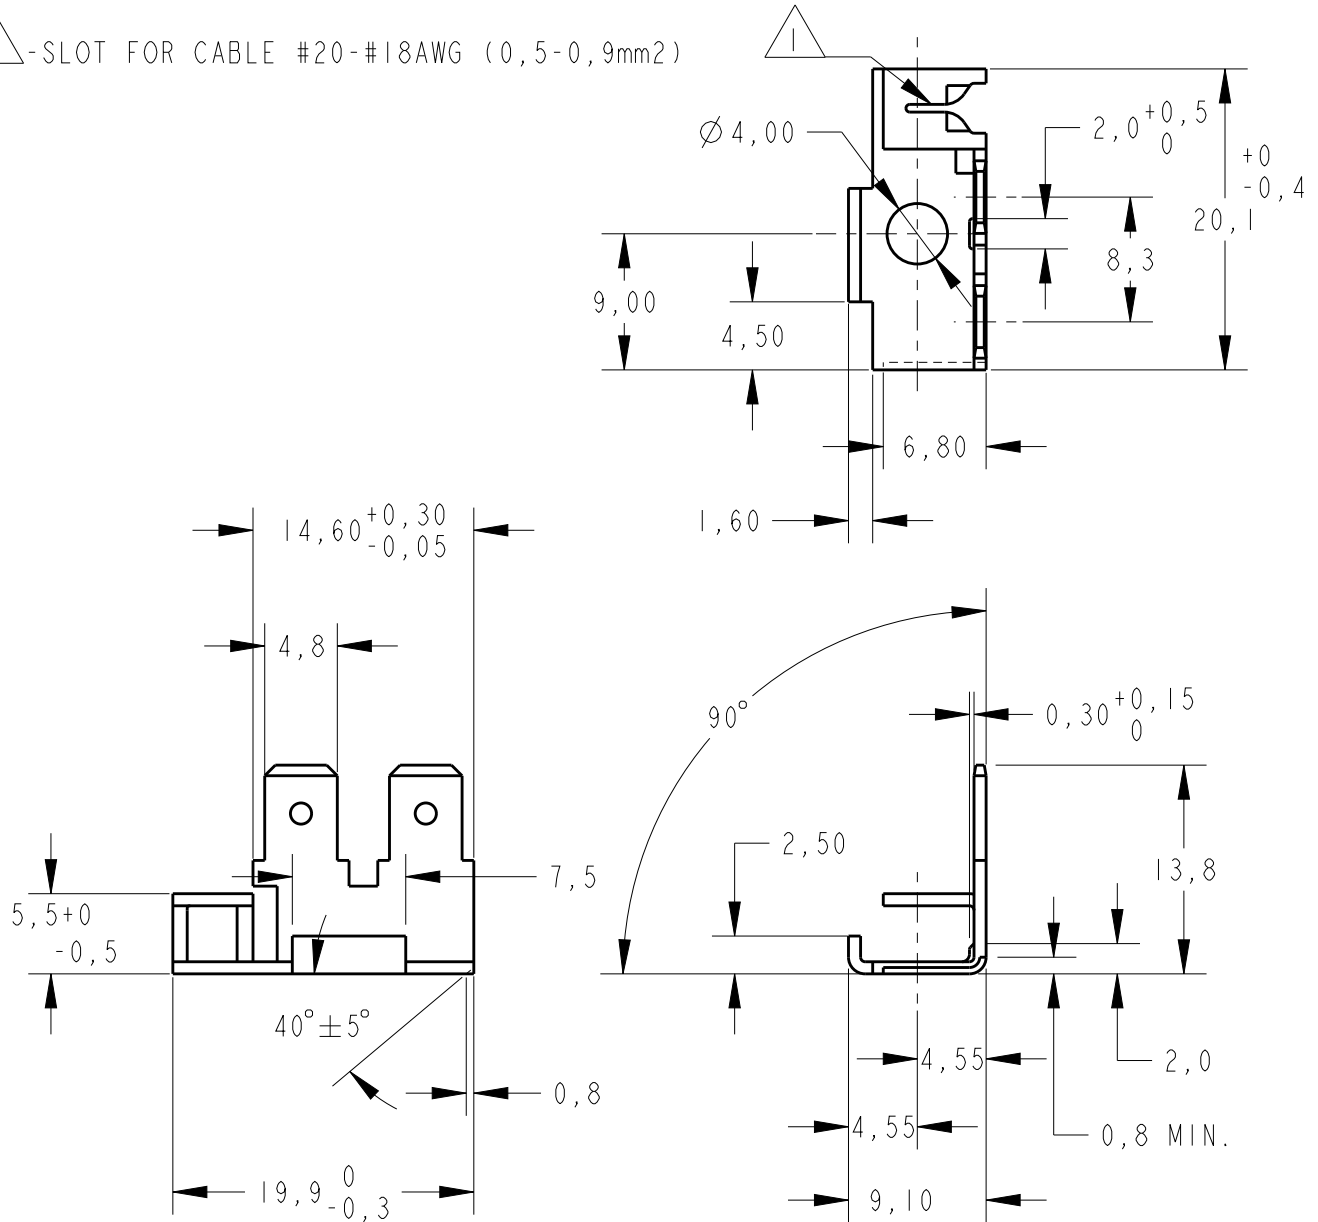

	NONE/NÚ	BRASS/LATÃO	444069-2
<del>OBSOLETE</del>	<del>TIN OVER NICKEL/ESTANHO SOBRE NIQUEL</del>	<del>BRASS/LATÃO</del>	<del>444069-1</del>
	FINISH	MATERIAL	PART NUMBER

DIMENSIONS:	
mm	
TOLERANCES UNLESS OTHERWISE SPECIFIED:	
0 PLC	±-
1 PLC	±0,3
2 PLC	±0,2
3 PLC	±-
4 PLC	±-
ANGLES	±2°

DWN	H.C. CANTERI	07MAR2016
CHK	W.L. STEFANI	07MAR2016
APVD	-	-
PRODUCT SPEC	-	-
APPLICATION SPEC	-	-
WEIGHT	-	-

<b>TE</b> TE Connectivity	
NAME: TERMINAL BOARD INS. DISPLAC. 4,8 TAB	
SIZE: A4	CAGE CODE: -
DRAWING NO: ©-444069	RESTRICTED TO: -
CUSTOMER DRAWING	SCALE: 2:1
SHEET: 1	OF: 1
REV: J4	

20

RELEASED FOR PUBLICATION

ALL RIGHTS RESERVED.

BY -

© COPYRIGHT 20