
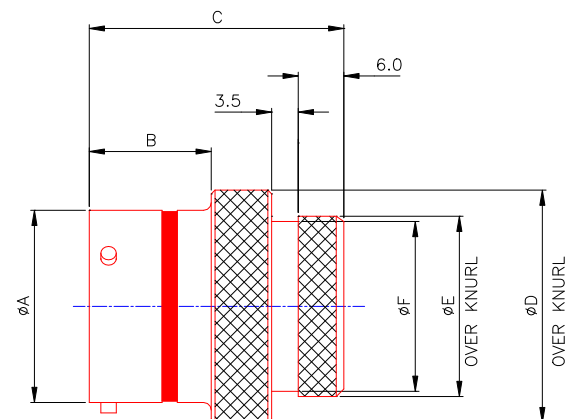


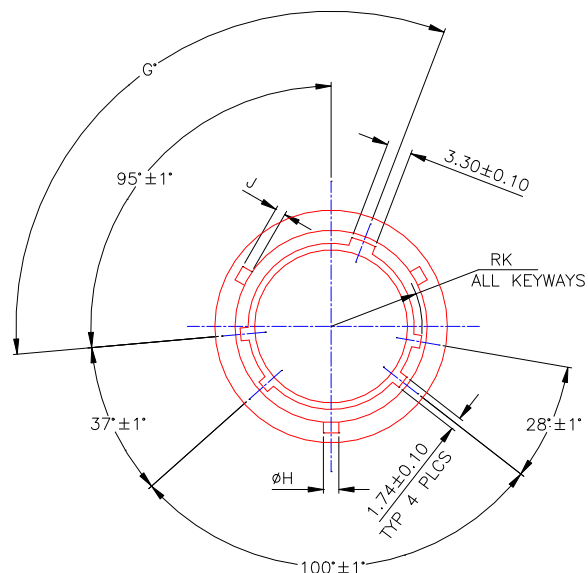

SHELL SIZE	ϕA ± 0.13	B ± 0.13	C MAX	D MAX	ϕE ± 0.10	ϕF ± 0.05	$G \pm 1^*$					ϕH ± 0.10	J ± 0.10	RK ± 0.20
							A	B	C	D	N			
8	12.00	16.05	33.50	17.20	11.20	10.00	77	--	--	113	95	2.00	1.05	5.27
10	15.00	16.05	33.50	20.80	14.22	12.95	81	67	123	109	95	2.00	1.05	6.90
12	19.05	16.05	33.50	25.20	17.39	16.15	75	63	127	115	95	2.00	1.32	8.80
14	22.22	16.05	33.50	28.40	20.55	19.15	74	61	129	116	95	2.00	1.32	10.38
16	25.40	16.05	33.50	30.70	23.72	22.35	77	65	125	113	95	2.00	1.32	11.97
18	28.57	16.05	33.50	34.10	26.89	25.35	77	65	125	113	95	2.00	1.32	13.23
20	31.75	15.29	33.50	37.50	30.06	28.50	77	65	125	113	95	2.00	1.32	14.83
22	34.90	15.29	33.50	40.80	33.24	31.70	80	69	121	110	95	2.00	1.32	16.41
24	38.10	15.29	33.50	44.60	36.41	34.85	80	69	121	110	95	3.20	1.32	18.00

DEUTSCH AS114-35PN-**** RP654321

SUITABLE SPACE
SERIES PREFIX
STYLE
SHELL SIZE

BATCH NUMBER
SUITABLE SPACE
MOD CODE (952K= FUEL IMMERSIBLE)
KEYWAY ORIENTATION
CONTACT TYPE
CONTACT ARRANGEMENT

DEUTSCH ASDD114-35PN RP654321

SUITABLE SPACE
SERIES PREFIX
STYLE
SHELL SIZE

BATCH NUMBER
SUITABLE SPACE
KEYWAY ORIENTATION
CONTACT TYPE
CONTACT ARRANGEMENT

														MATERIAL	

B	57517	ADH	JAK	JAK	06/08/09									HEAT TREATMENT & FINISH	
A	53388	NDL	JAK	JAK	23/11/06										-----

ISSUE	CHANGE	NOTE	DRAWN	CHECKED	APP. ENG.	DATE	ISSUE	CHANGE	NOTE	DRAWN	CHECKED	APP. ENG.	DATE	APP. BUS. UNIT	M.MEPHAM

© THE COPYRIGHT
OF THIS DRAWING
IS RESERVED BY
DEUTSCH LTD. IT IS
ISSUED ON CONDITION
THAT IT IS NOT COPIED,
REPRODUCED OR
DISCLOSED TO A THIRD
PARTY EITHER WHOLLY
OR IN PART WITHOUT
THE CONSENT IN WRITING
OF DEUTSCH LTD.

~~GENERAL TOLERANCES UNLESS OTHERWISE STATED.~~

~~±0.4mm ON WHOLE NUMBERS~~
~~±0.2mm ON ONE PLACE DECIMALS~~
~~±0.1mm ON TWO PLACE DECIMALS~~
~~±1/2° ON ANGLES~~
~~±0.05mm ON DRILLED HOLES~~

~~REMOVE ALL BURRS AND SHARP EDGES 0.1 MAX. UNLESS OTHERWISE STATED.~~

BS 308
THIRD ANGLE
PROJECTION



EAST GRINSTEAD, WEST SUSSEX, RH19 1RW TEL:- (01342) 410033

TITLE	IN-LINE RECEIPT AS & ASDD TYPE 1 ENVELOPE DETAILS
-------	---

DRAWING NUMBER

603594-ENV