



| REVISIONS |     |               |           |     |      |
|-----------|-----|---------------|-----------|-----|------|
| P         | LTR | DESCRIPTION   | DATE      | DWN | APVD |
|           | A   | INITIAL       | 25JUN2016 | YC  | CW   |
|           | A1  | ECR-17-012965 | 07SEP2017 | BS  | CW   |
|           | A2  | ECR-19-004297 | 20MAR2019 | SR  | CW   |
|           | A3  | ECR-24-222294 | 20JAN2025 | ABS | WR   |

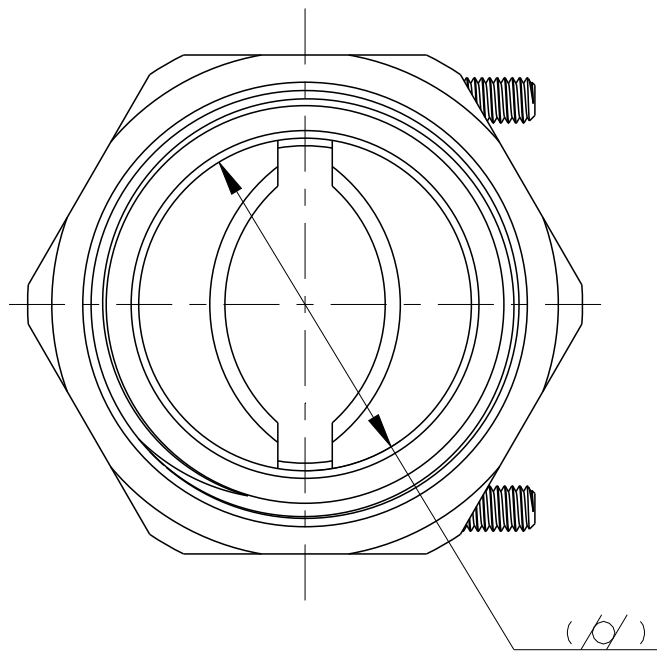

NOTES:  
1. TECHNICAL CHARACTERISTICS:  
SHELL MATERIAL : BRASS,NICKEL PLATED  
SEAL MATERIAL : NBR  
WIRE RANGE : SEE TABLE

1. 技术参数：  
主体材料：铜镀镍  
密封材料：NBR  
夹线范围：见表格

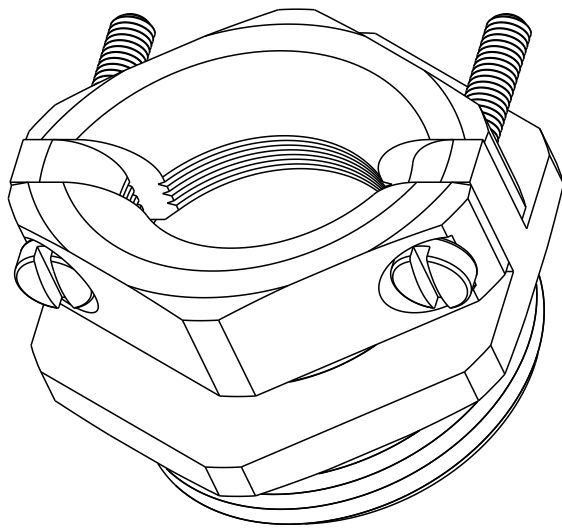

|          |                                    |                                      |                                                     |                       |                    |               |                                                                                       |                 |               |
|----------|------------------------------------|--------------------------------------|-----------------------------------------------------|-----------------------|--------------------|---------------|---------------------------------------------------------------------------------------|-----------------|---------------|
|          | T3105400121-000                    | KSM-40-M                             | METAL CLAMP JOINTS M40<br>金属夹口旋紧件 M40               | 23-33                 | M40X1.5            | 50            | 33                                                                                    | 23.5            | 9             |
|          | T3105320121-000                    | KSM-32-M                             | METAL CLAMP JOINTS M32<br>金属夹口旋紧件 32                | 16-27                 | M32X1.5            | 42            | 27                                                                                    | 23.5            | 9             |
| OBSOLETE | <del>T3105160121-000</del>         | <del>KSM-16-M</del>                  | <del>METAL CLAMP JOINTS M16<br/>金属夹口旋紧件 M16</del>   | <del>7-10</del>       | <del>M16X1.5</del> | <del>19</del> | <del>10</del>                                                                         | <del>16.5</del> | <del>6</del>  |
|          | <del>T3105480101-000</del>         | <del>KSM-48-MS</del>                 | <del>METAL CLAMP JOINTS PG48<br/>金属夹口旋紧件 PG48</del> | <del>35-48</del>      | <del>PG48</del>    | <del>64</del> | <del>47</del>                                                                         | <del>30.5</del> | <del>12</del> |
|          | <del>T3105420101-000</del>         | <del>KSM-42-MS</del>                 | <del>METAL CLAMP JOINTS PG42<br/>金属夹口旋紧件 PG42</del> | <del>31-43</del>      | <del>PG42</del>    | <del>59</del> | <del>42</del>                                                                         | <del>30</del>   | <del>12</del> |
|          |                                    |                                      |                                                     |                       |                    |               |                                                                                       |                 |               |
|          | T3105360101-000                    | KSM-36-MS                            | METAL CLAMP JOINTS PG36<br>金属夹口旋紧件 PG36             | 25-37                 | PG36               | 50            | 37.2                                                                                  | 26.6            | 10.6          |
|          | T3105290101-000                    | KSM-29-MS                            | METAL CLAMP JOINTS PG29<br>金属夹口旋紧件 PG29             | 19-30                 | PG29               | 42            | 29                                                                                    | 23.5            | 9             |
|          | T3105210101-000                    | KSM-21-MS                            | METAL CLAMP JOINTS PG21<br>金属夹口旋紧件 PG21             | 12-21                 | PG21               | 33            | 21                                                                                    | 22              | 9             |
|          | T3105160101-000                    | KSM-16-MS                            | METAL CLAMP JOINTS PG16<br>金属夹口旋紧件 PG16             | 9.5-16                | PG16               | 26            | 16                                                                                    | 19              | 7.5           |
|          | T3105130101-000                    | KSM-13-MS                            | METAL CLAMP JOINTS PG13.5<br>金属夹口旋紧件 PG13.5         | 8.5-14                | PG13.5             | 24            | 14                                                                                    | 19              | 7.5           |
|          | T3105110101-000                    | KSM-11-MS                            | METAL CLAMP JOINTS PG11<br>金属夹口旋紧件 PG11             | 7.5-12                | PG11               | 22            | 12                                                                                    | 17              | 6             |
| OBSOLETE | <del>T3105090101-000</del>         | <del>KSM-9-MS</del>                  | <del>METAL CLAMP JOINTS PG9<br/>金属夹口旋紧件 PG9</del>   | <del>6.5-10</del>     | <del>PG9</del>     | <del>19</del> | <del>10</del>                                                                         | <del>16.5</del> | <del>6</del>  |
|          | ASSEMBLY PART<br>NUMBER<br>成 品 料 号 | ASSEMBLY PART DESCRIPTION<br>成 品 描 述 |                                                     | WIRE RANGE<br>夹 线 范 围 | IG                 | SW            |  | H               | GL            |

|                                                                                       |  |                                                                                 |  |   |  |
|---------------------------------------------------------------------------------------|--|---------------------------------------------------------------------------------|--|---|--|
| THIS DRAWING IS A CONTROLLED DOCUMENT.                                                |  | DWN 25JUN2016<br>CHK YORK CHEN<br>KYLE ZENG<br>APVD 25JUN2016<br>CHRIS WANG     |  |  TE Connectivity |  |
| DIMENSIONS:<br>mm                                                                     |  | TOLERANCES UNLESS<br>OTHERWISE SPECIFIED:                                       |  | NAME<br>METAL CLAMP JOINTS                                                                            |  |
|  |  | 0 PLC ±-<br>1 PLC ±-<br>2 PLC ±-<br>3 PLC ±-<br>4 PLC ±-<br>ANGLES ±-<br>FINISH |  | PRODUCT SPEC<br>-<br>APPLICATION SPEC<br>-<br>WEIGHT -                                                |  |
| MATERIAL<br>-<br>-                                                                    |  | CUSTOMER DRAWING                                                                |  | SIZE<br>A2                                                                                            |  |
|                                                                                       |  |                                                                                 |  | CAGE CODE<br>00779                                                                                    |  |
|                                                                                       |  |                                                                                 |  | DRAWING NO<br>C-T3105XXX1X1000                                                                        |  |
|                                                                                       |  |                                                                                 |  | RESTRICTED TO<br>-                                                                                    |  |
|                                                                                       |  |                                                                                 |  | SCALE<br>2:1                                                                                          |  |
|                                                                                       |  |                                                                                 |  | SHEET<br>1 OF 1                                                                                       |  |
|                                                                                       |  |                                                                                 |  | REV<br>A3                                                                                             |  |